




4 SECTION LOOKING NORTH
1/4"=1'-0"

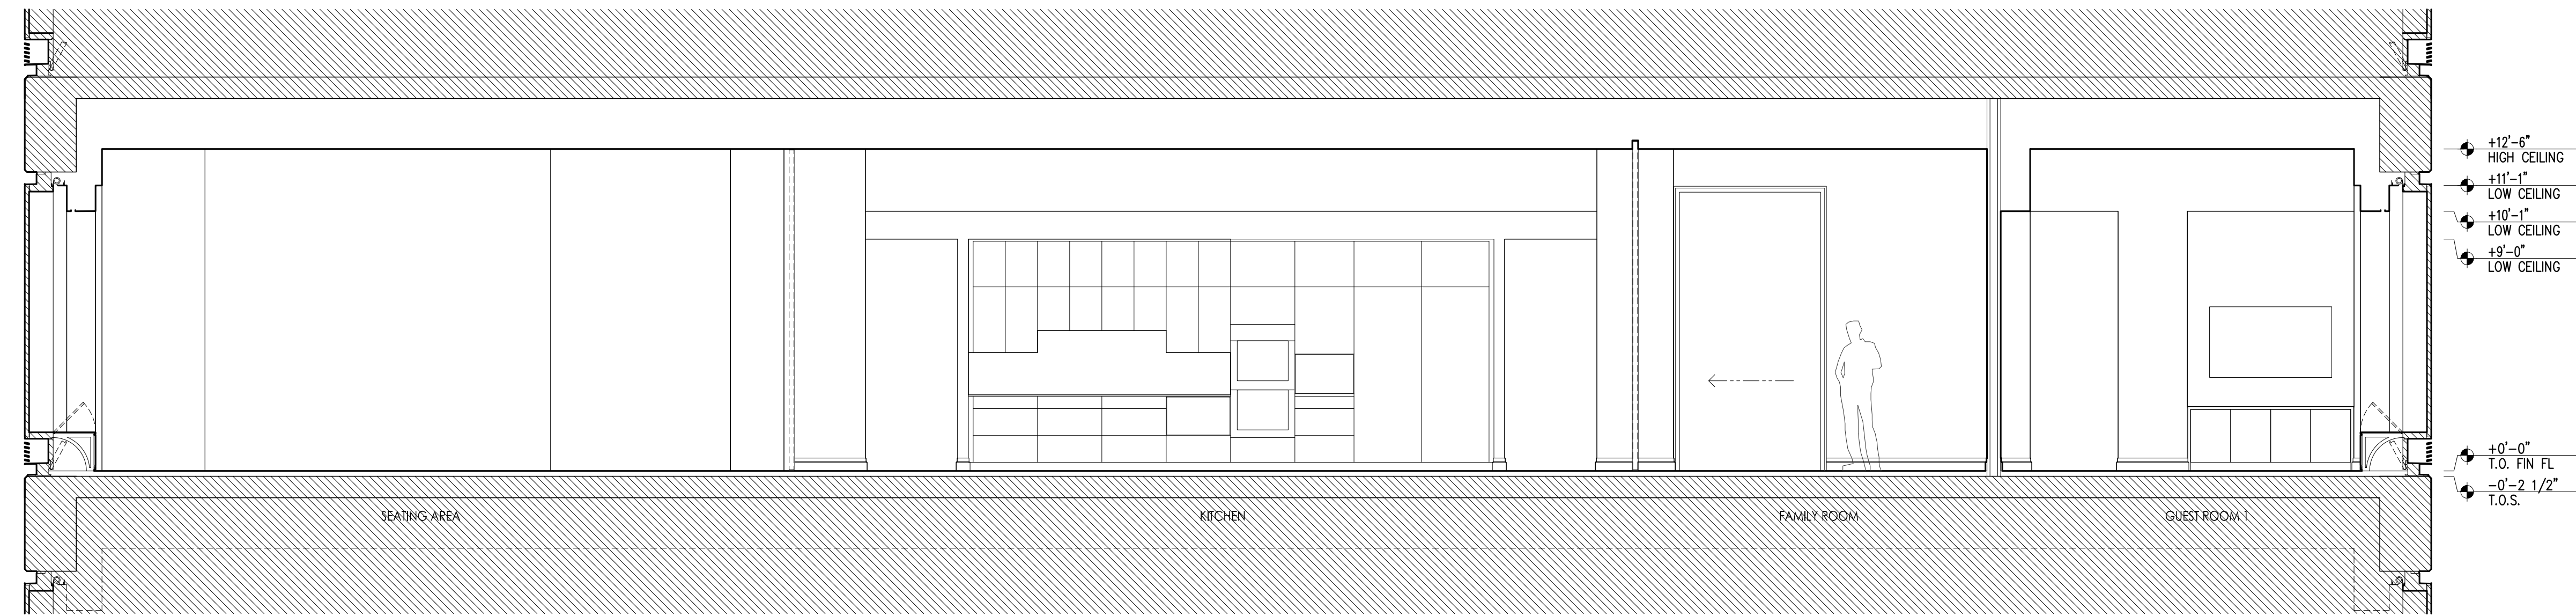

3 SECTION LOOKING NORTH
1/4"=1'-0"

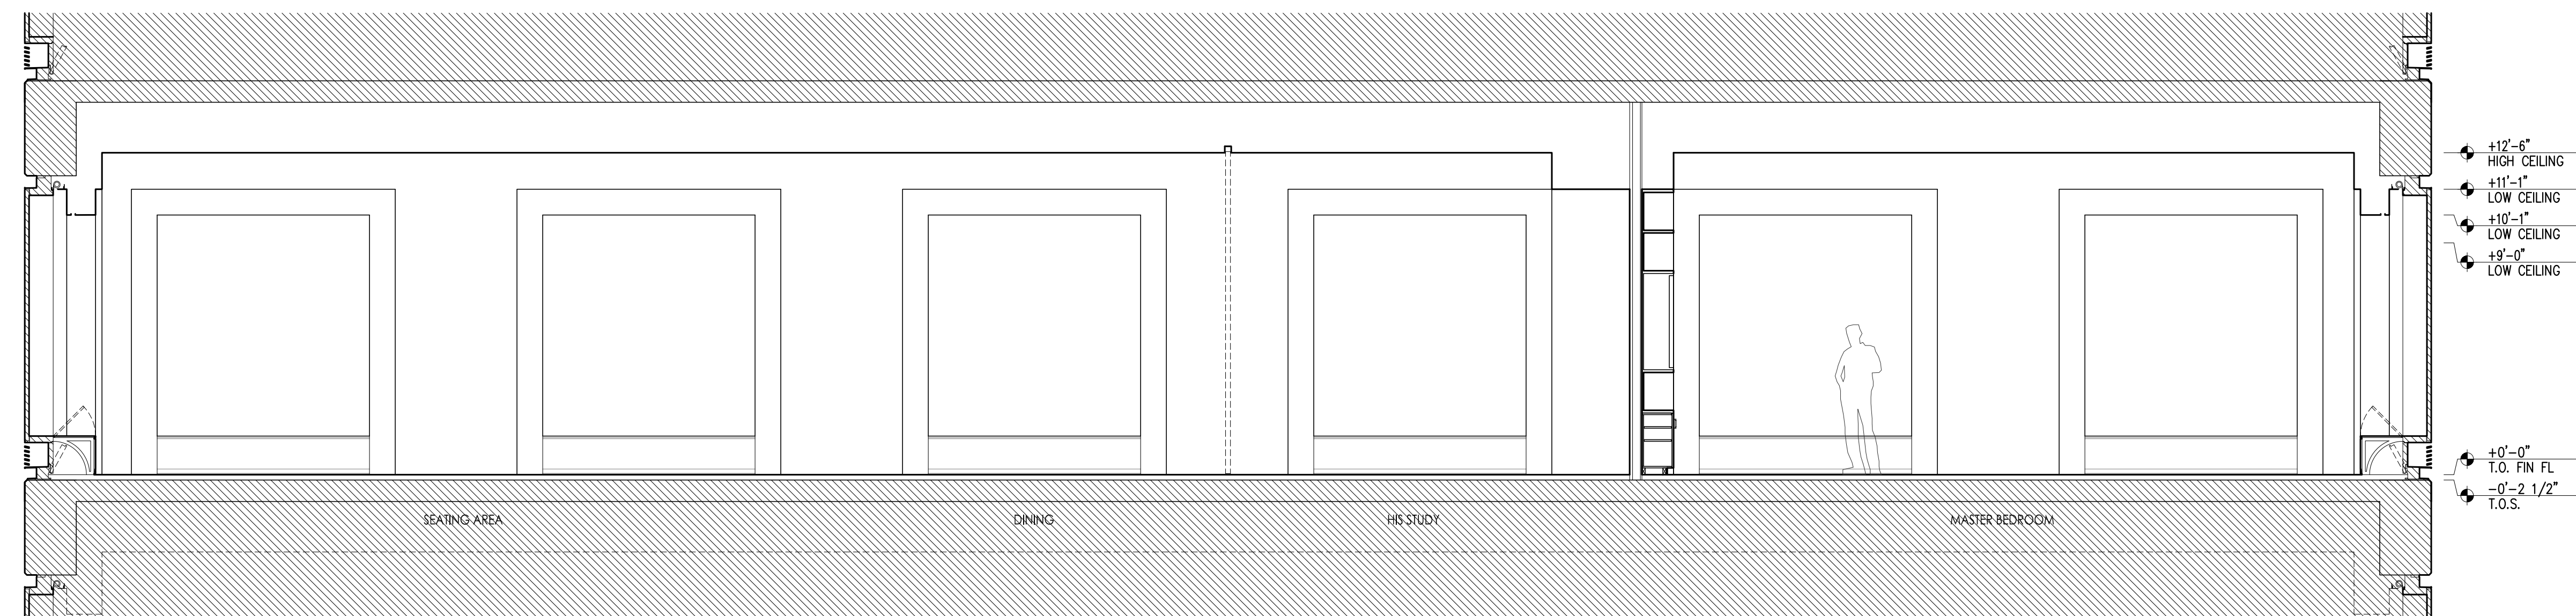

2 SECTION LOOKING WEST
1/4"=1'-0"

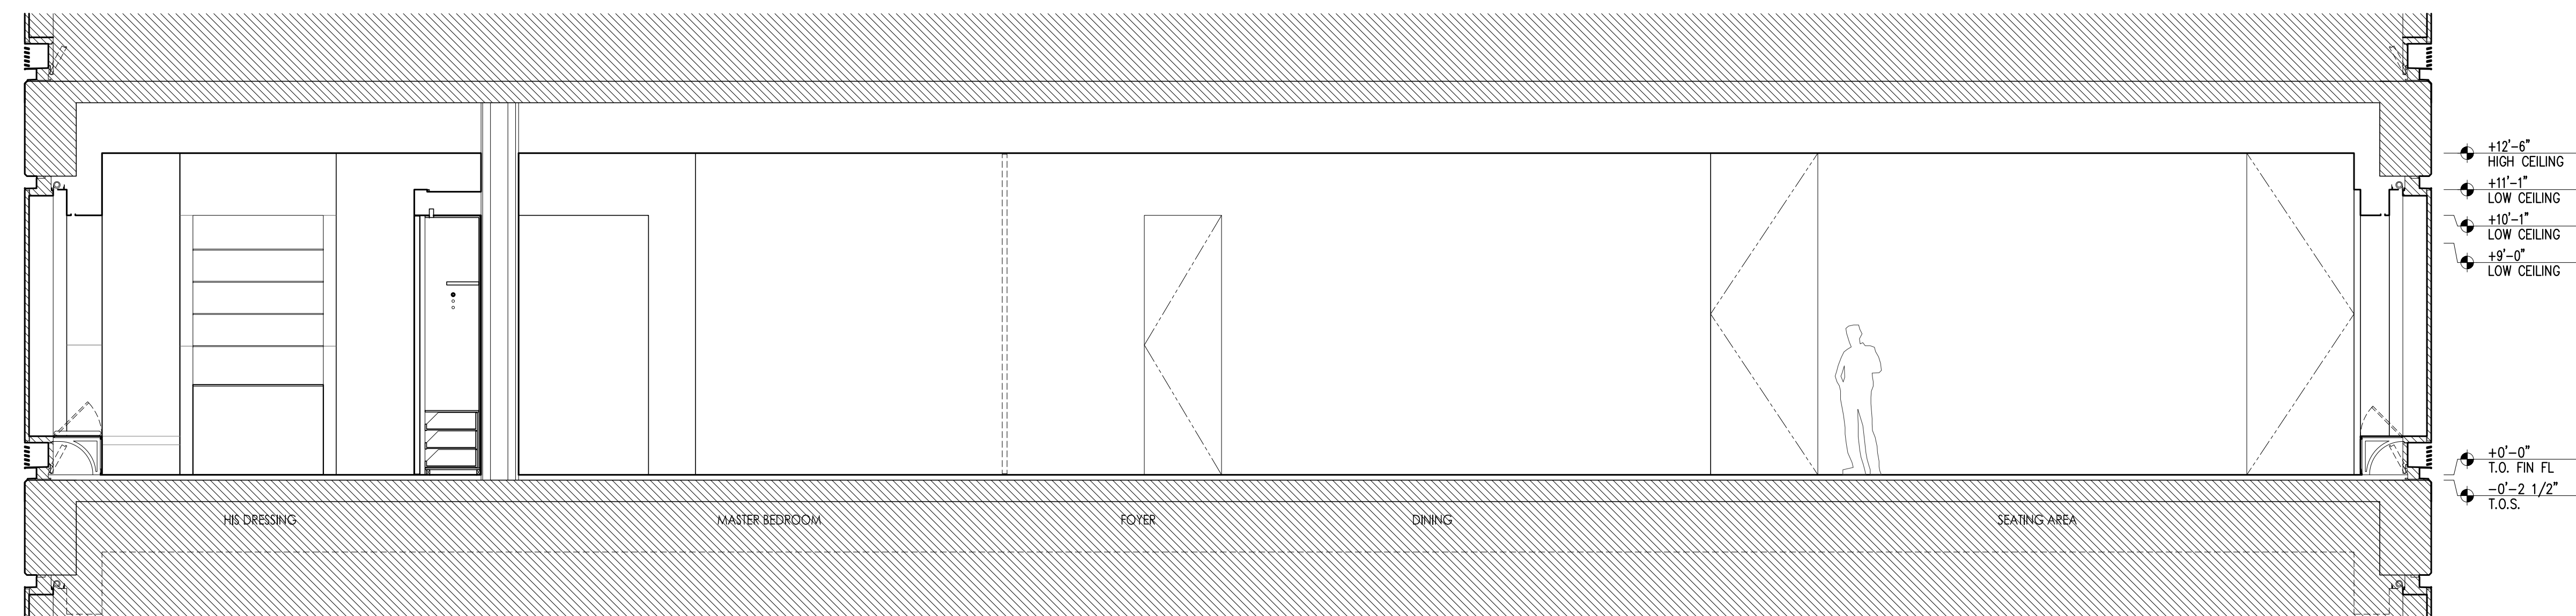


1 SECTION LOOKING EAST
1/4"=1'-0"

04 AUG 2017 FOR PRICING

No. Date Issues/Revisions

432 PARK, APT. 78B
432 PARK AVENUE, 61ST FLOOR NEW YORK, NY 10022

KEY PLAN:

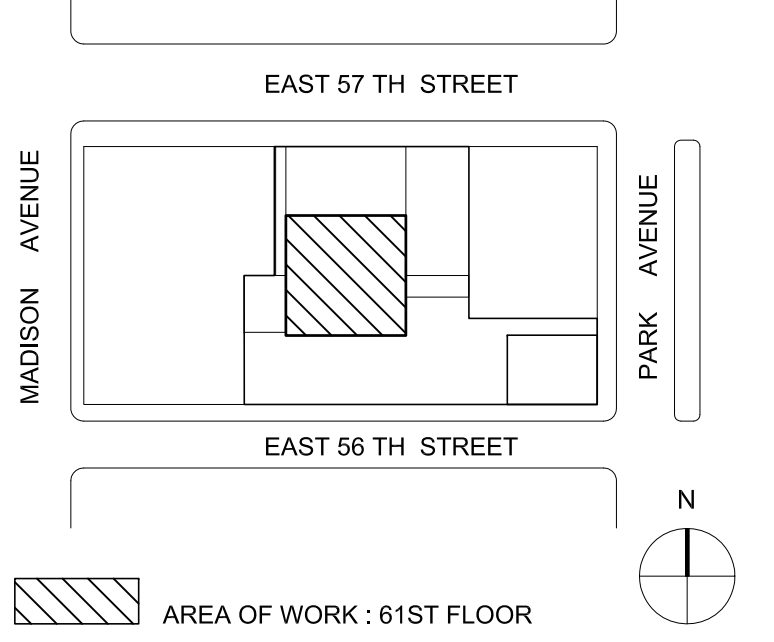

KANG MODERN
architects + interior architects

NEW YORK OFFICE
304 Madison Street, Suite 500
New York, NY 10013
T 212.462.2028
F 212.462.4788

WSP Flack & Kurtz
312 Seventh Avenue
New York, NY 10018
ME/P Engineers
Tel: (212) 535-9600
JDL/C. Architectural Lighting design
10 East 28th Street, 5th Floor
New York, NY 10016
Lighting Designers
Tel: (212) 536-7800

SECTIONS

Scale: 1/4"=1'-0"
Date: 25 JAN 2017

A-201