


60TH FL PLAN

06/09/2017 ISSUED FOR DOB
No: Date: Revision:
SCALE: 1/4"=1'-0"

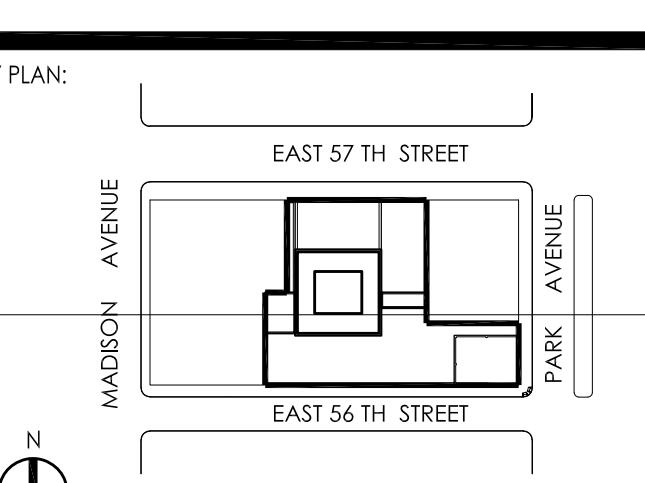

DRAWING TITLE:
MECHANICAL 60TH FLOOR
CONSTRUCTION PLAN

SEAL & SIGNATURE: DATE:
PROJECT No:
DRAWN BY: DD
CHECKED BY: DD
DRAWING NO:
CADD FILE NO:

M-300.00

M-300