

PROJECT:
HM 78 A-B


ARCHITECT OF RECORD:
S.M. BERGER ARCHITECTURE, P.C.
P.O. BOX 222113
GREAT NECK, NEW YORK 11022 TEL: 516.773.7363

EXECUTIVE ARCHITECT:
SLICE ARCHITECTS, LLP
1309 BROADWAY
NEW YORK, NY 10018 TEL: 212.979.8400


STRUCTURAL ENGINEER:
WSP CANTOR SENUK
228 EAST 40TH STREET
NEW YORK, NY 10017 TEL: 212.687.9888

M/E/P ENGINEER:
WSP FLACK + KURTZ
512 DENVER AVENUE
NEW YORK, NY 10018 TEL: 212.532.9600


CODE CONSULTANT / EXPEDIENT:
JEROME S. GILLMAN CONSULTING ARCHITECTS, P.C.
40 WORTH STREET
NEW YORK, NY 10013 TEL: 212.349.9304

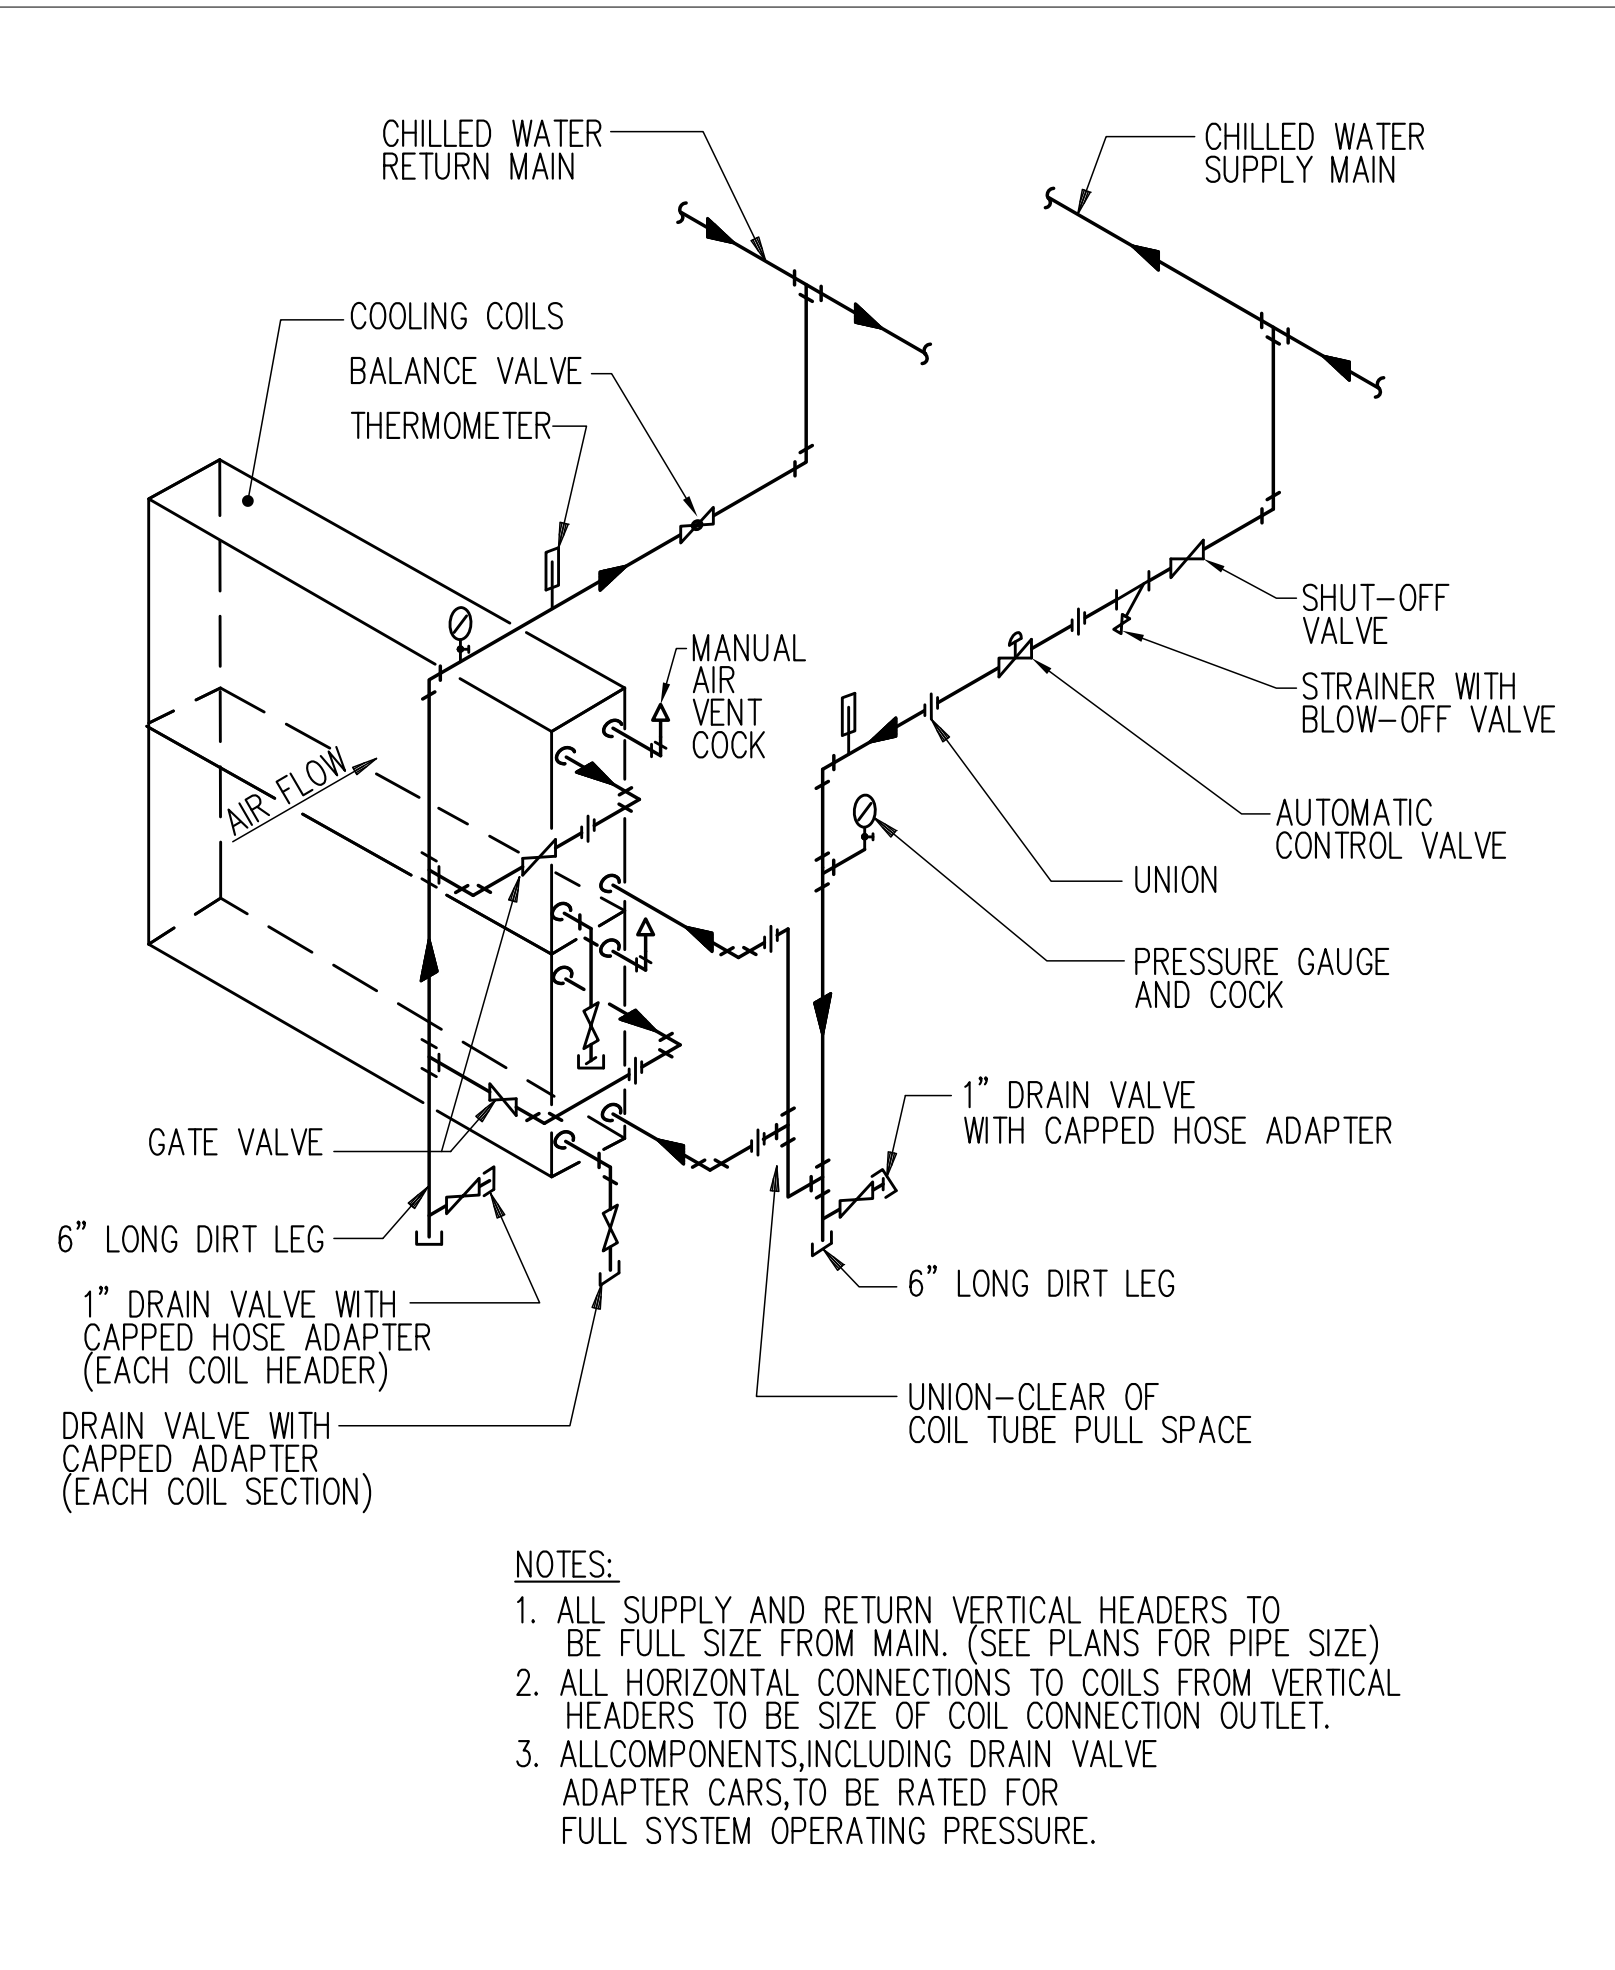


700 1
CHILLED WATER COIL PIPING DETAIL (2-WAY VALVE)
NOT TO SCALE

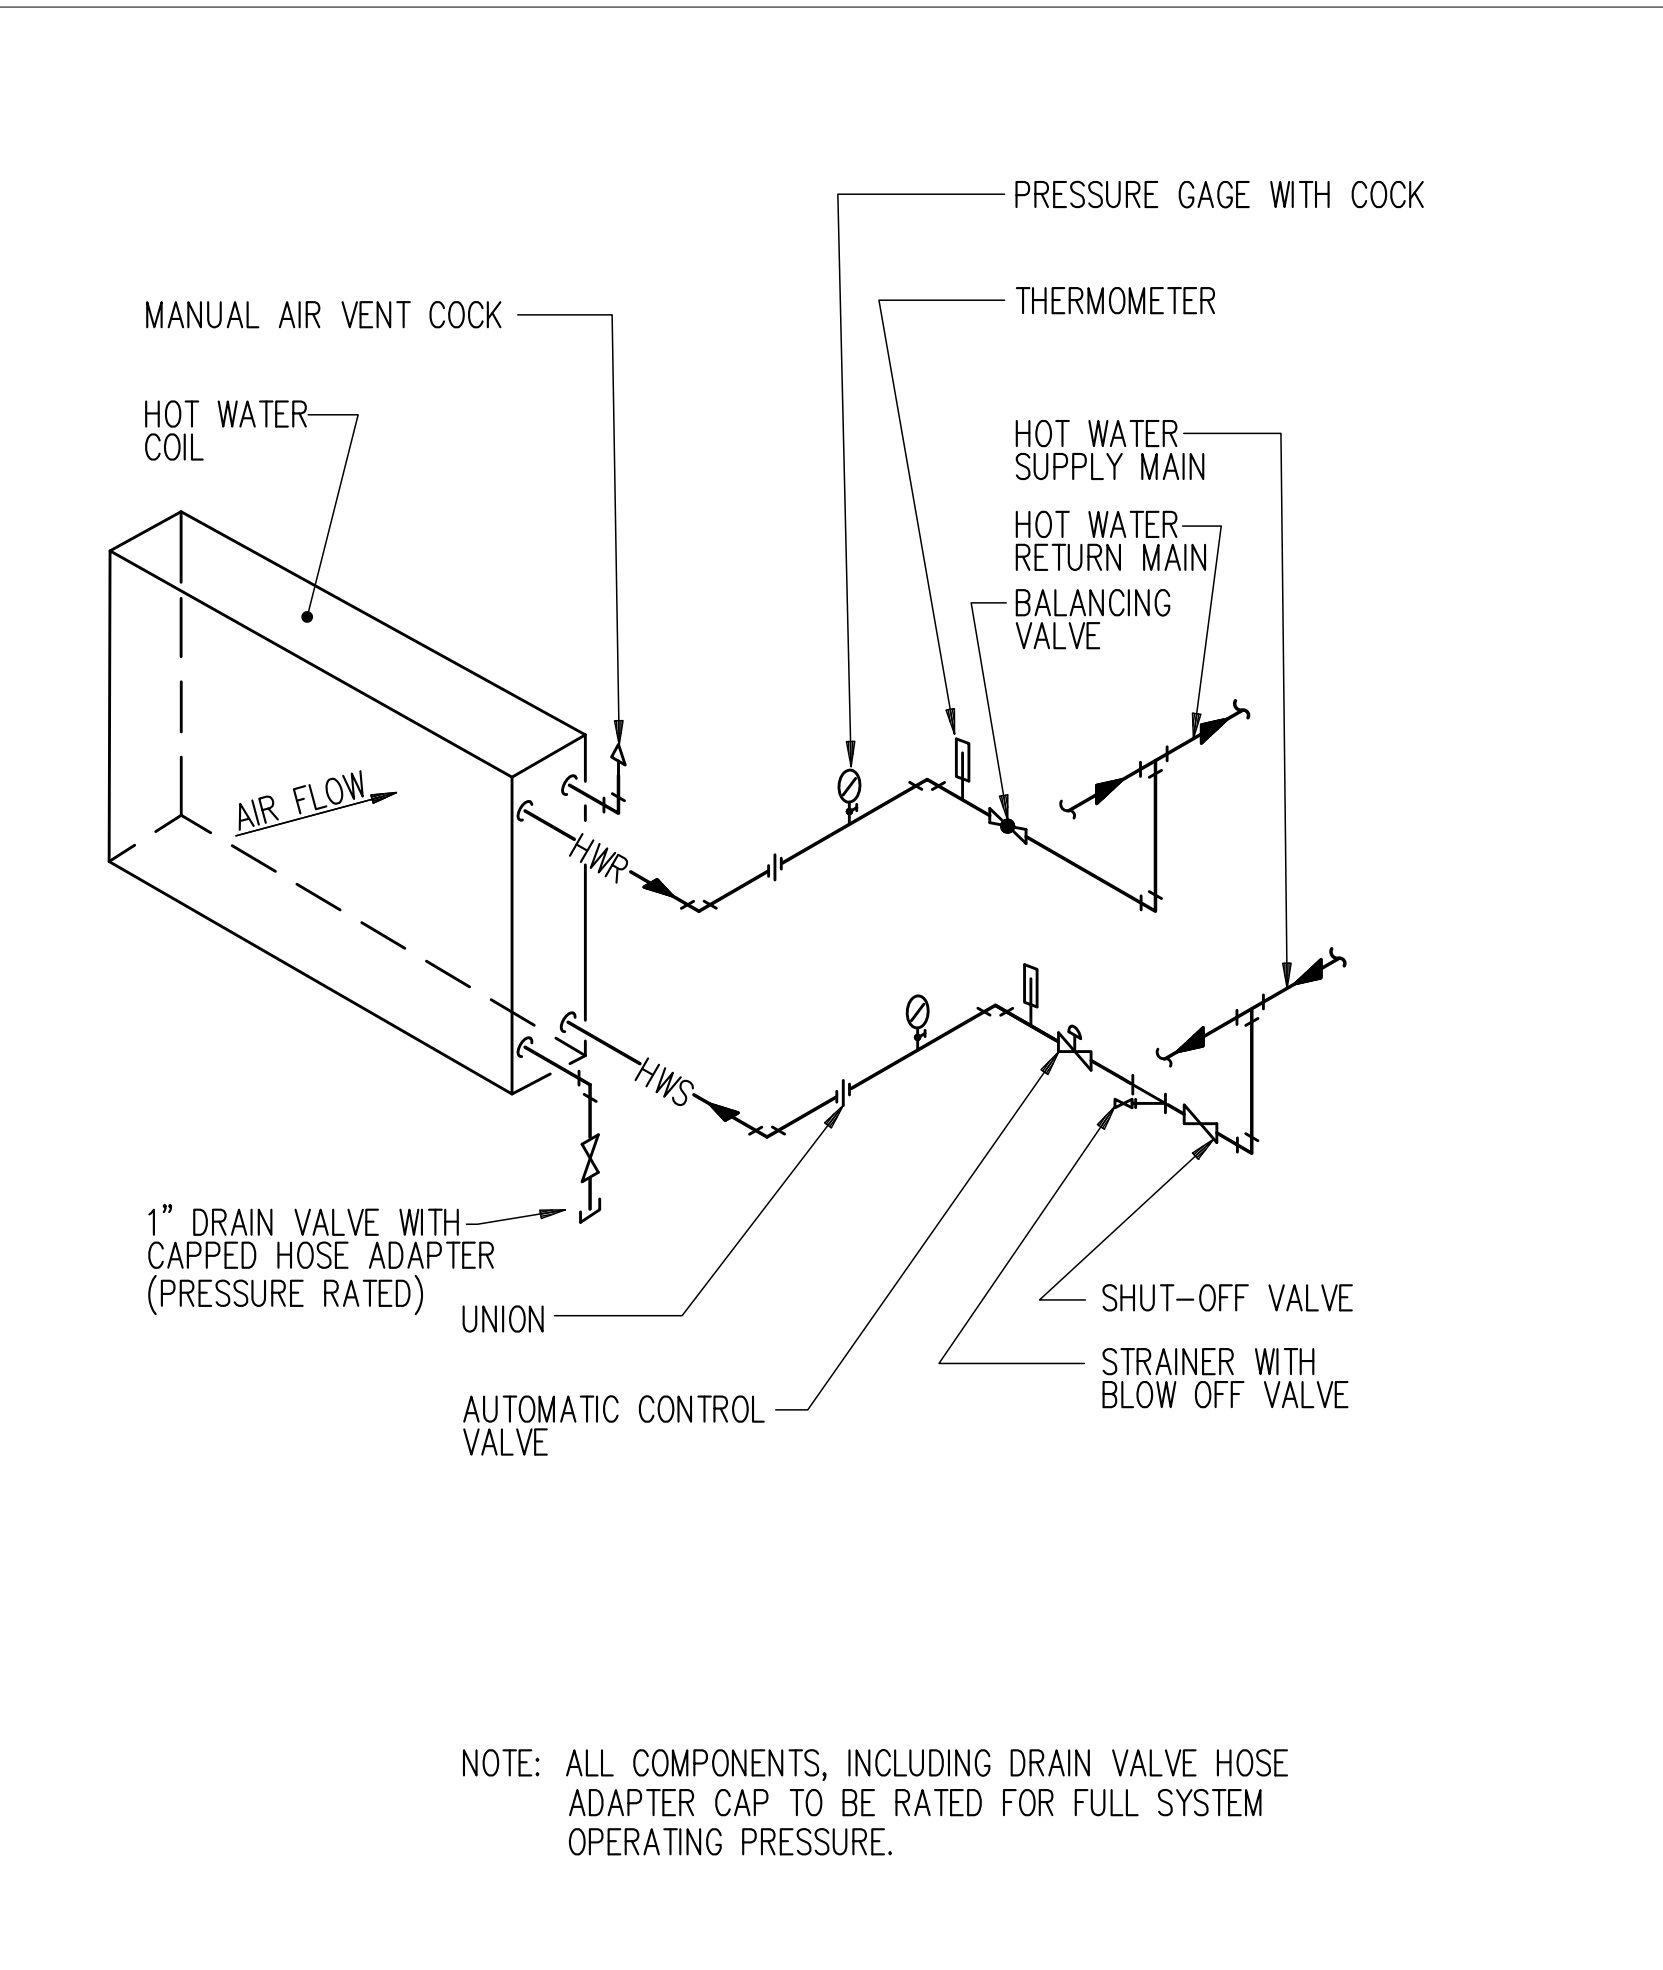


700 2
HOT WATER HEATING COIL PIPING
NOT TO SCALE

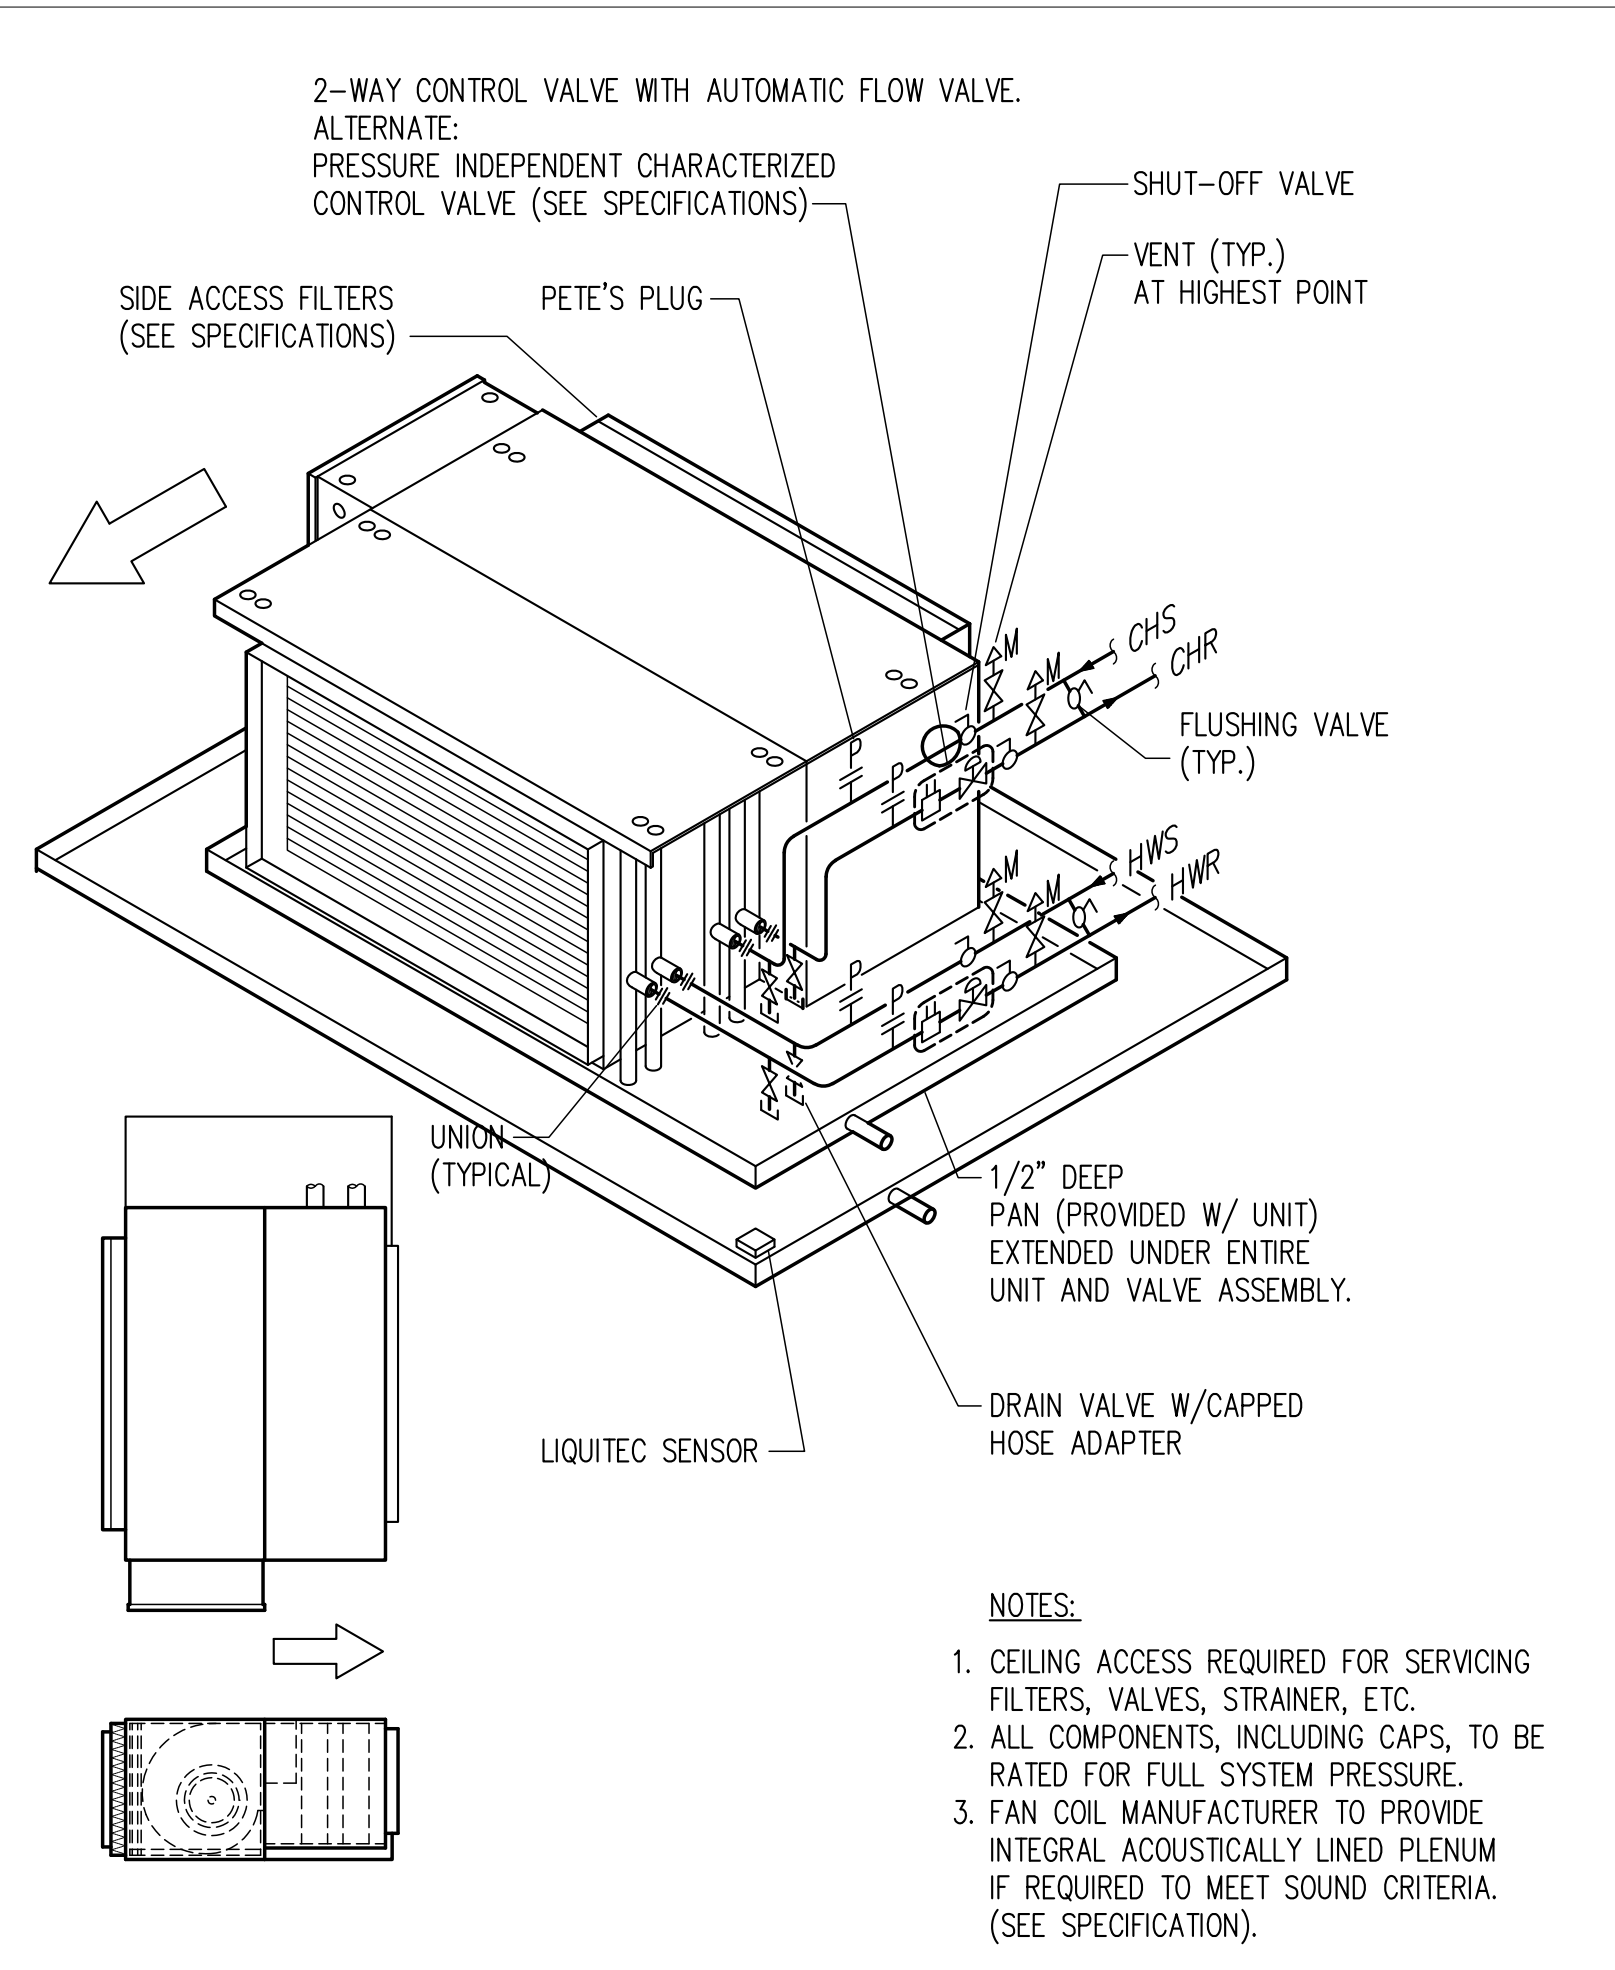


700 3
HORIZONTAL HIGH PERFORMANCE FAN COIL UNIT (4 PIPE)
NOT TO SCALE

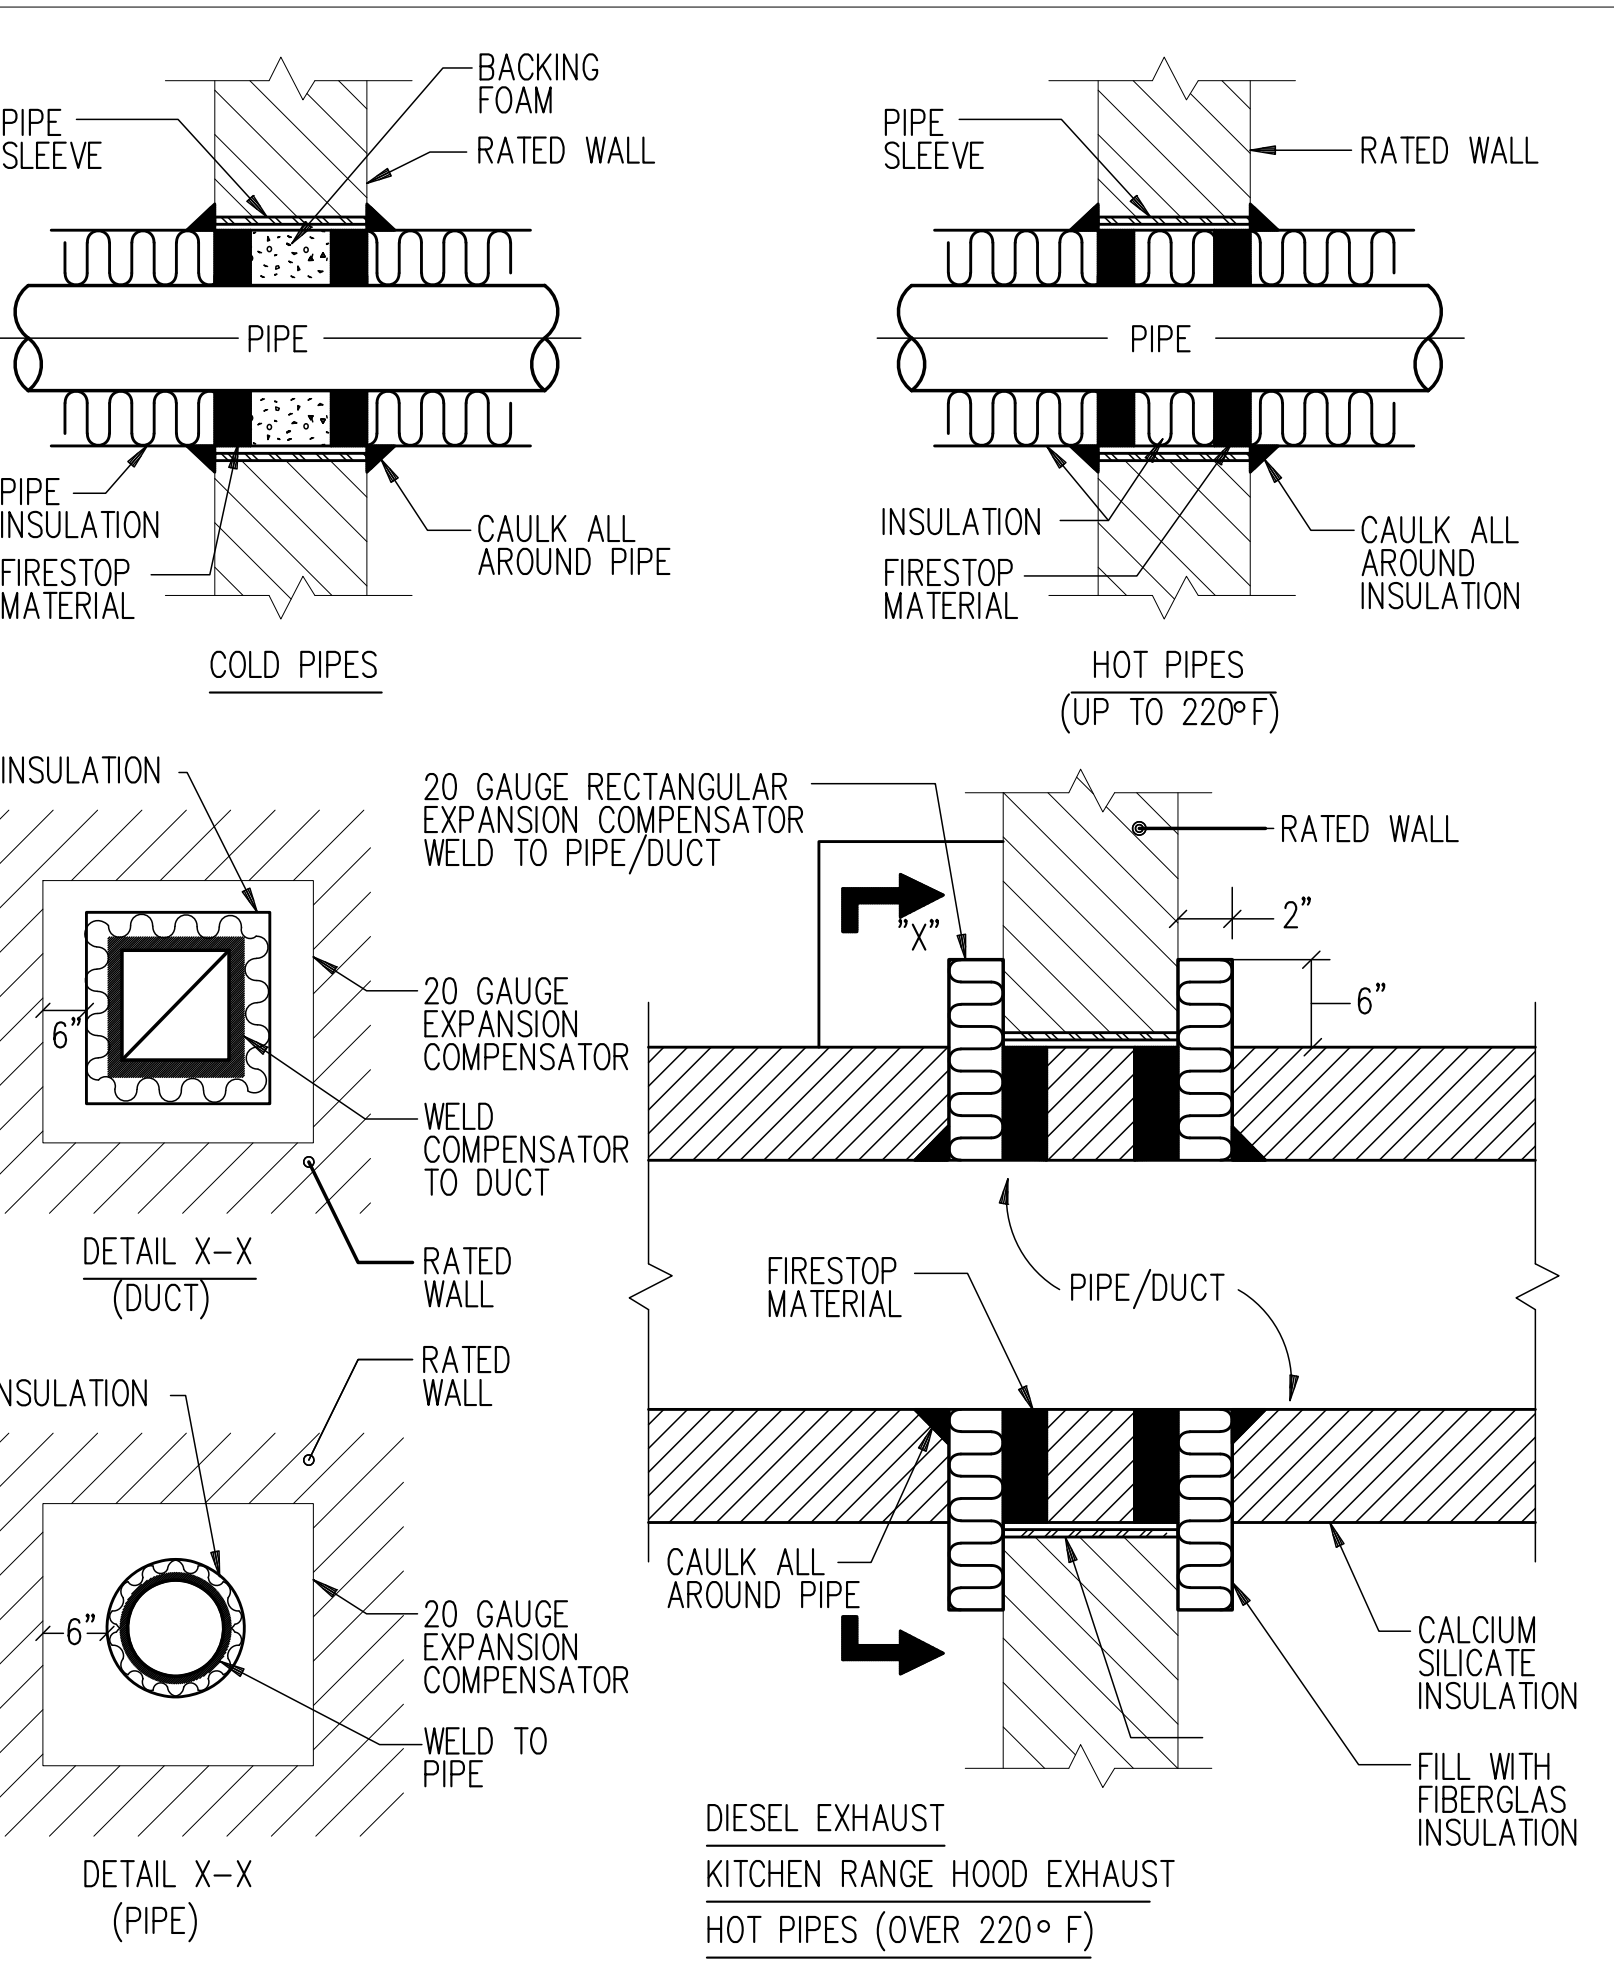


700 4
PENETRATIONS THRU RATED WALLS
NOT TO SCALE

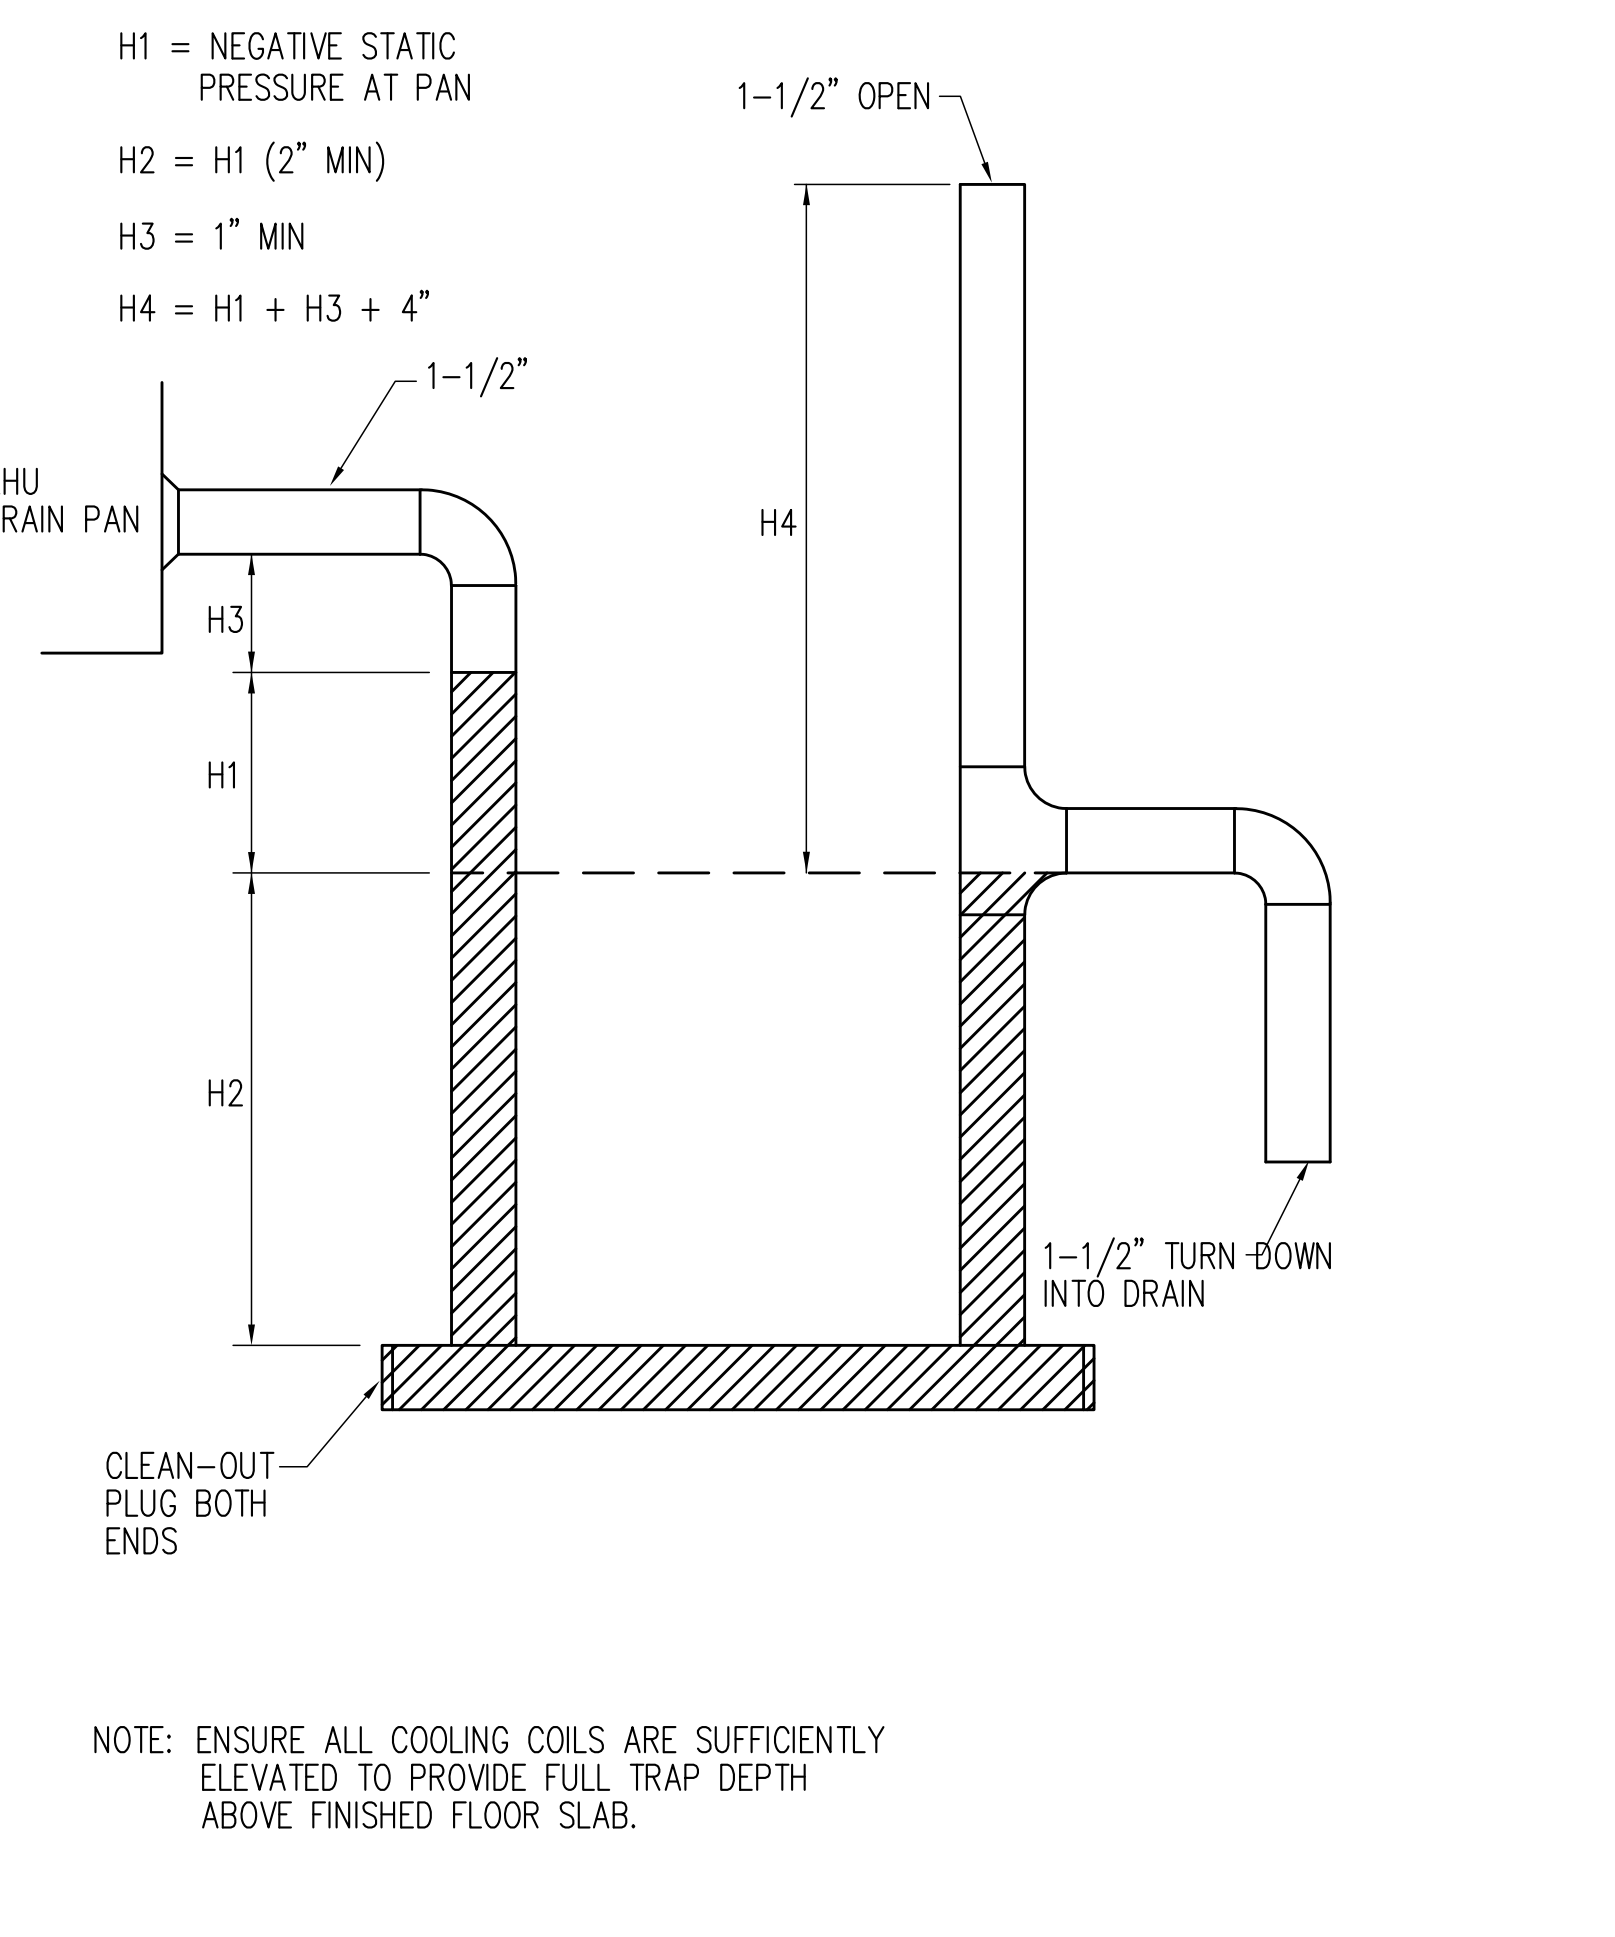


700 5
DRAW-THROUGH UNIT DRAIN TRAP
NOT TO SCALE

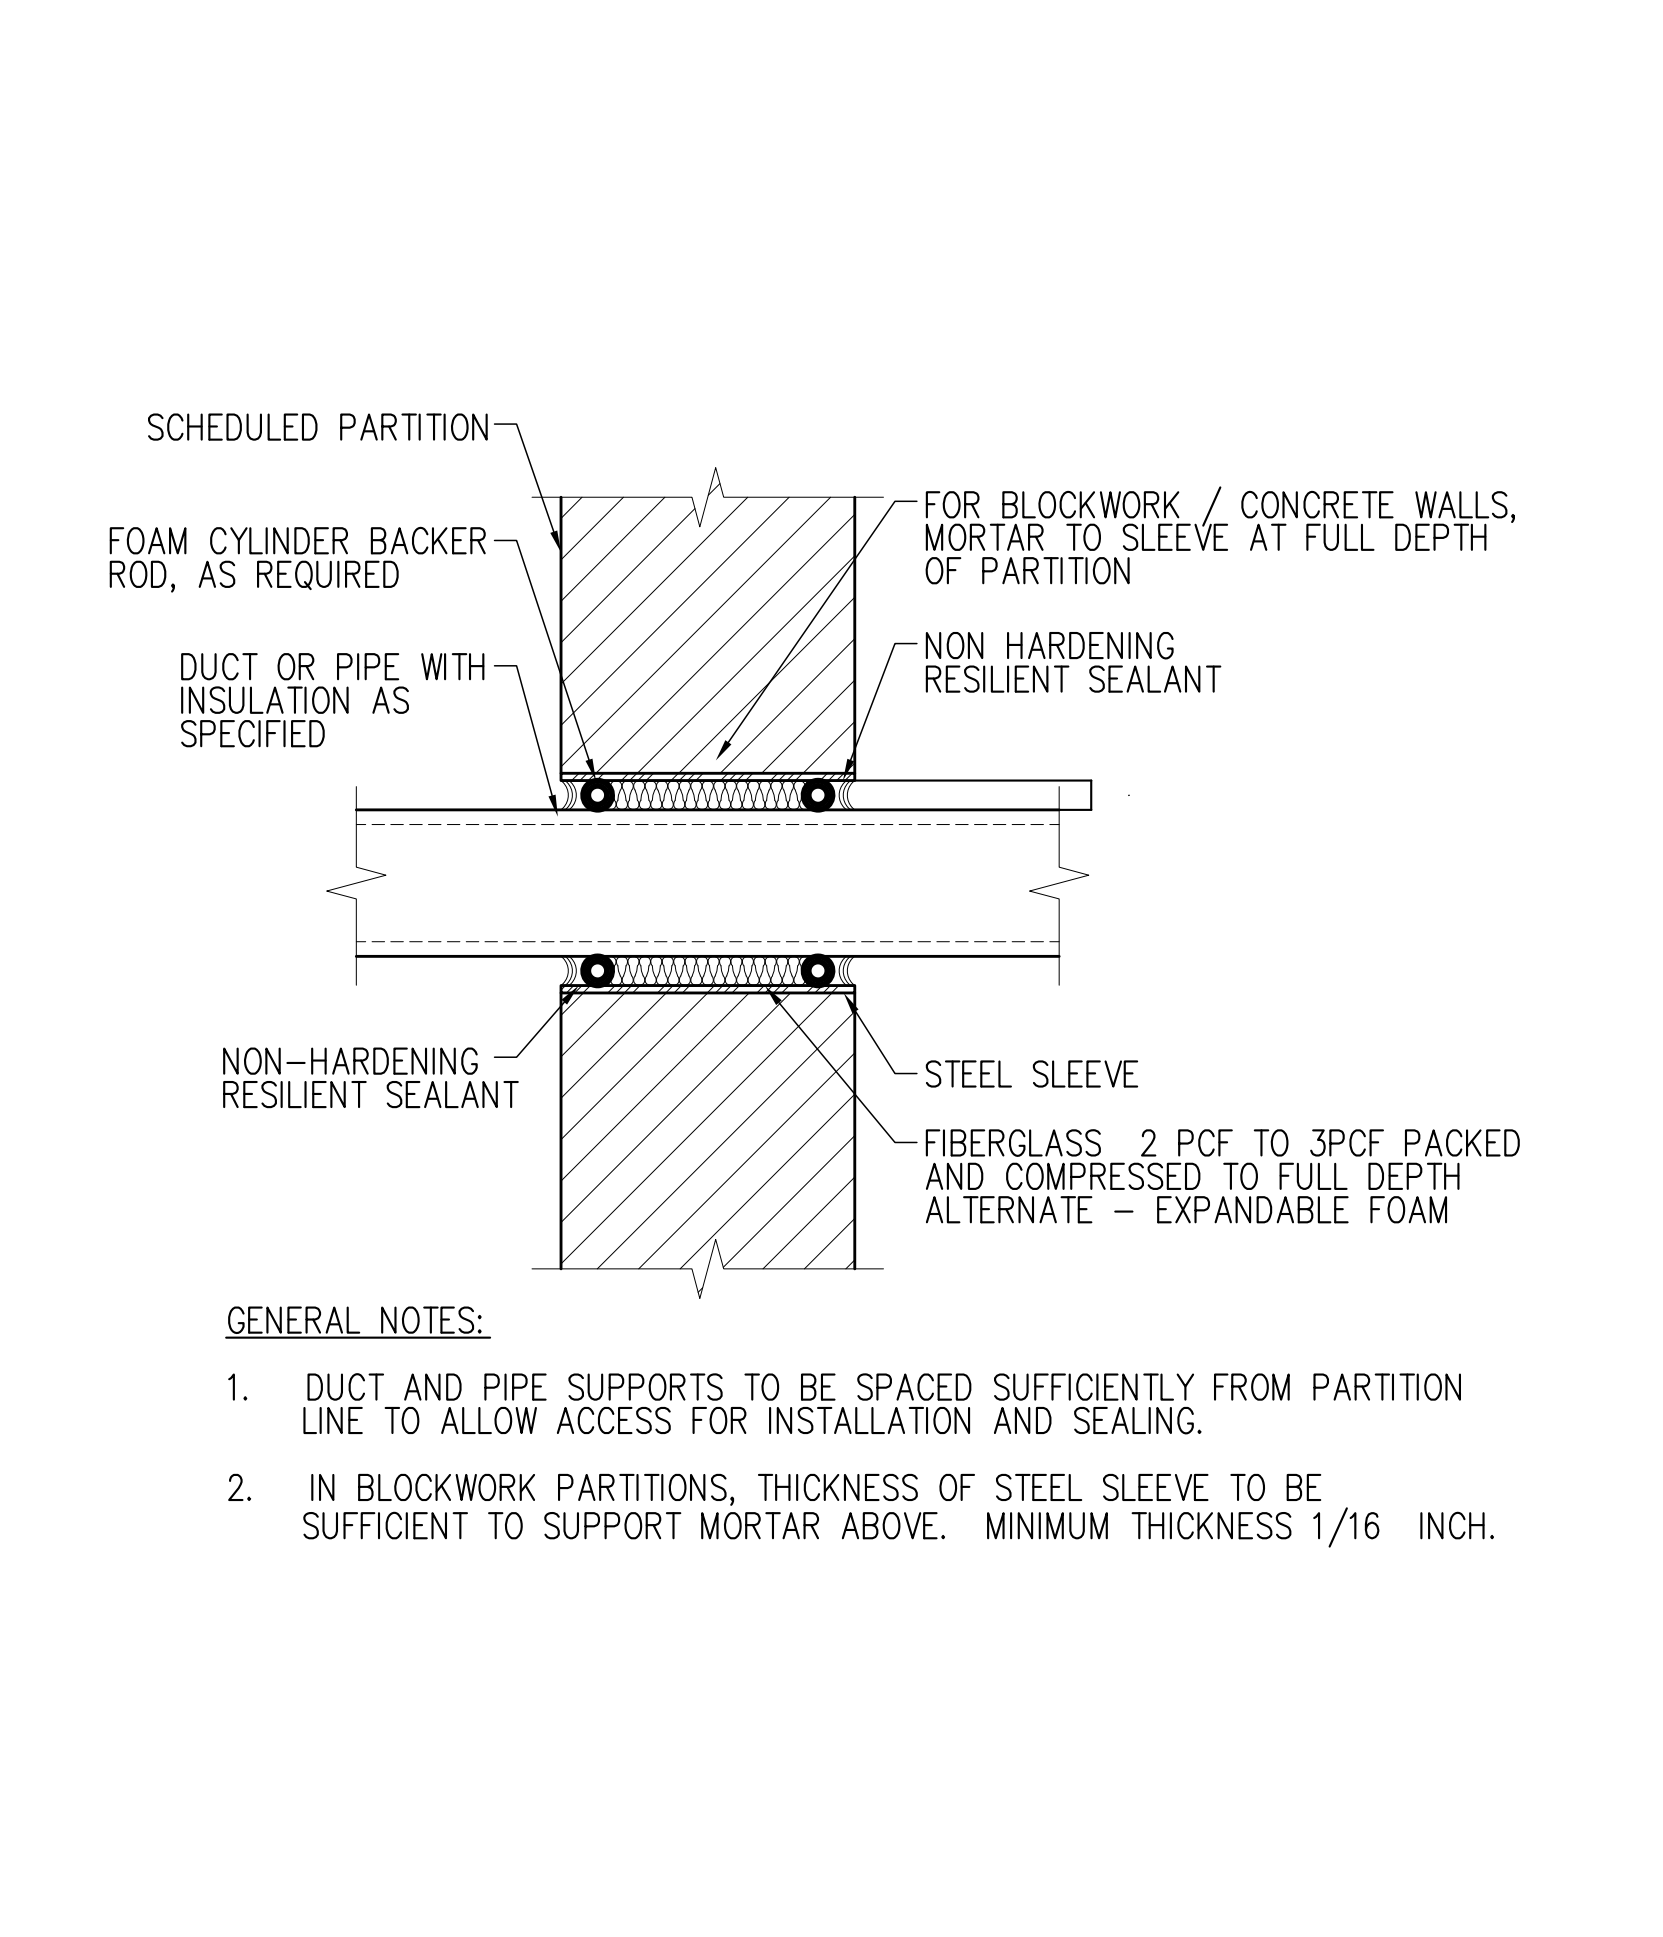


700 6
TYPICAL DUCT AND PIPE PENETRATION
NOT TO SCALE

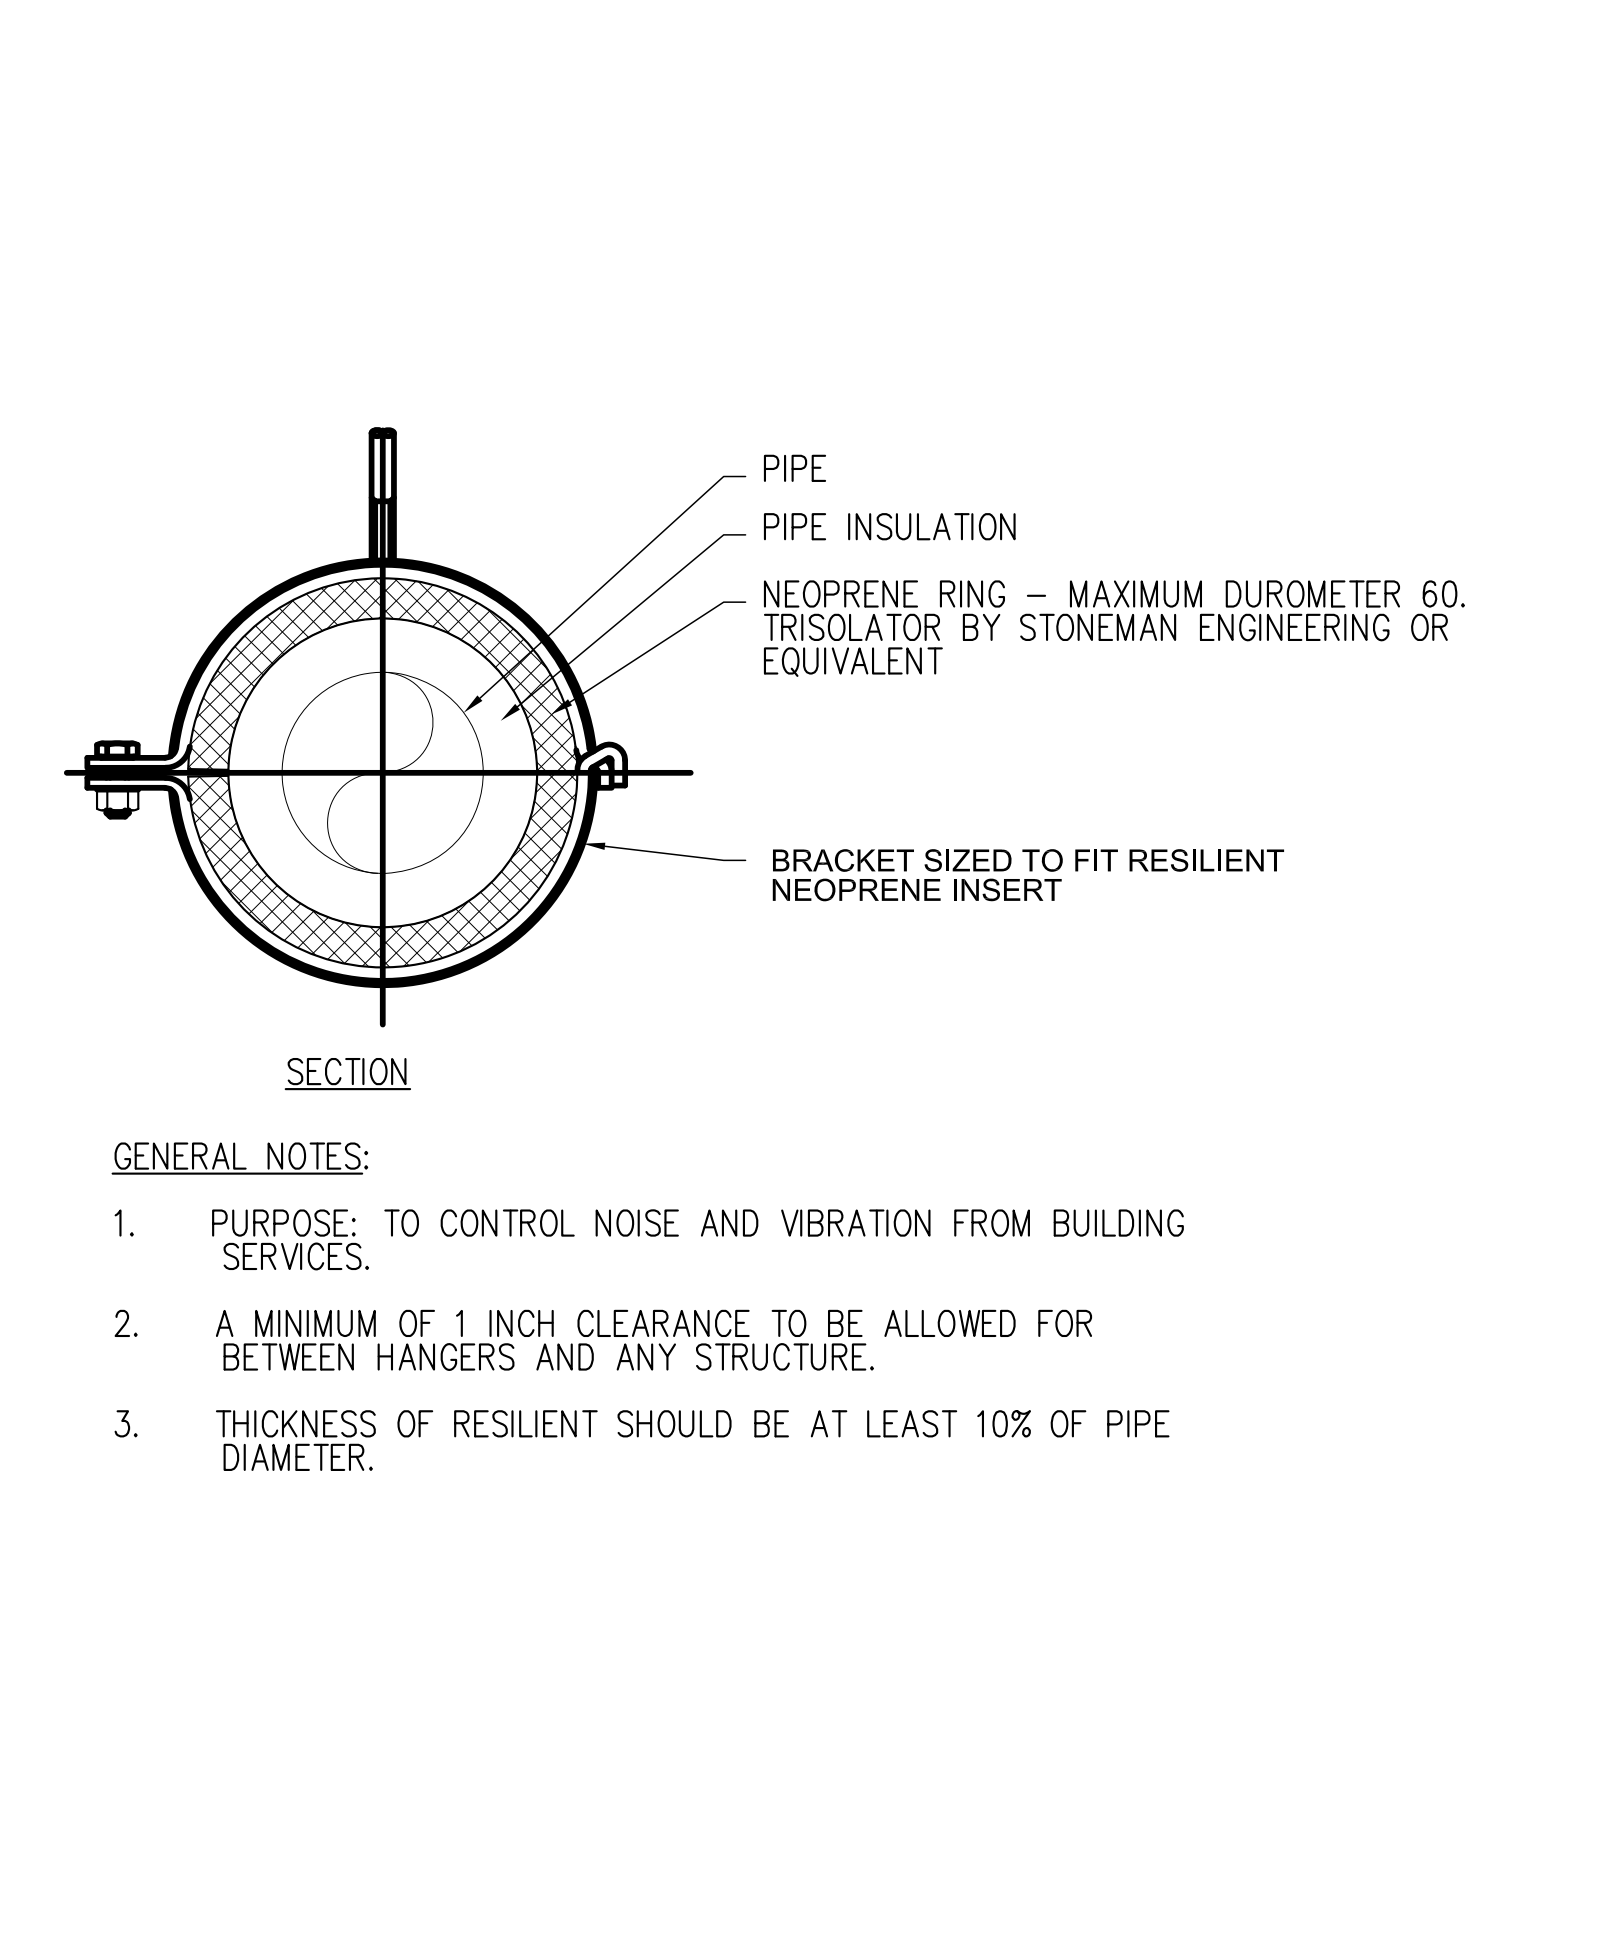


700 7
NEOPRENE PIPE CLAMPS
NOT TO SCALE

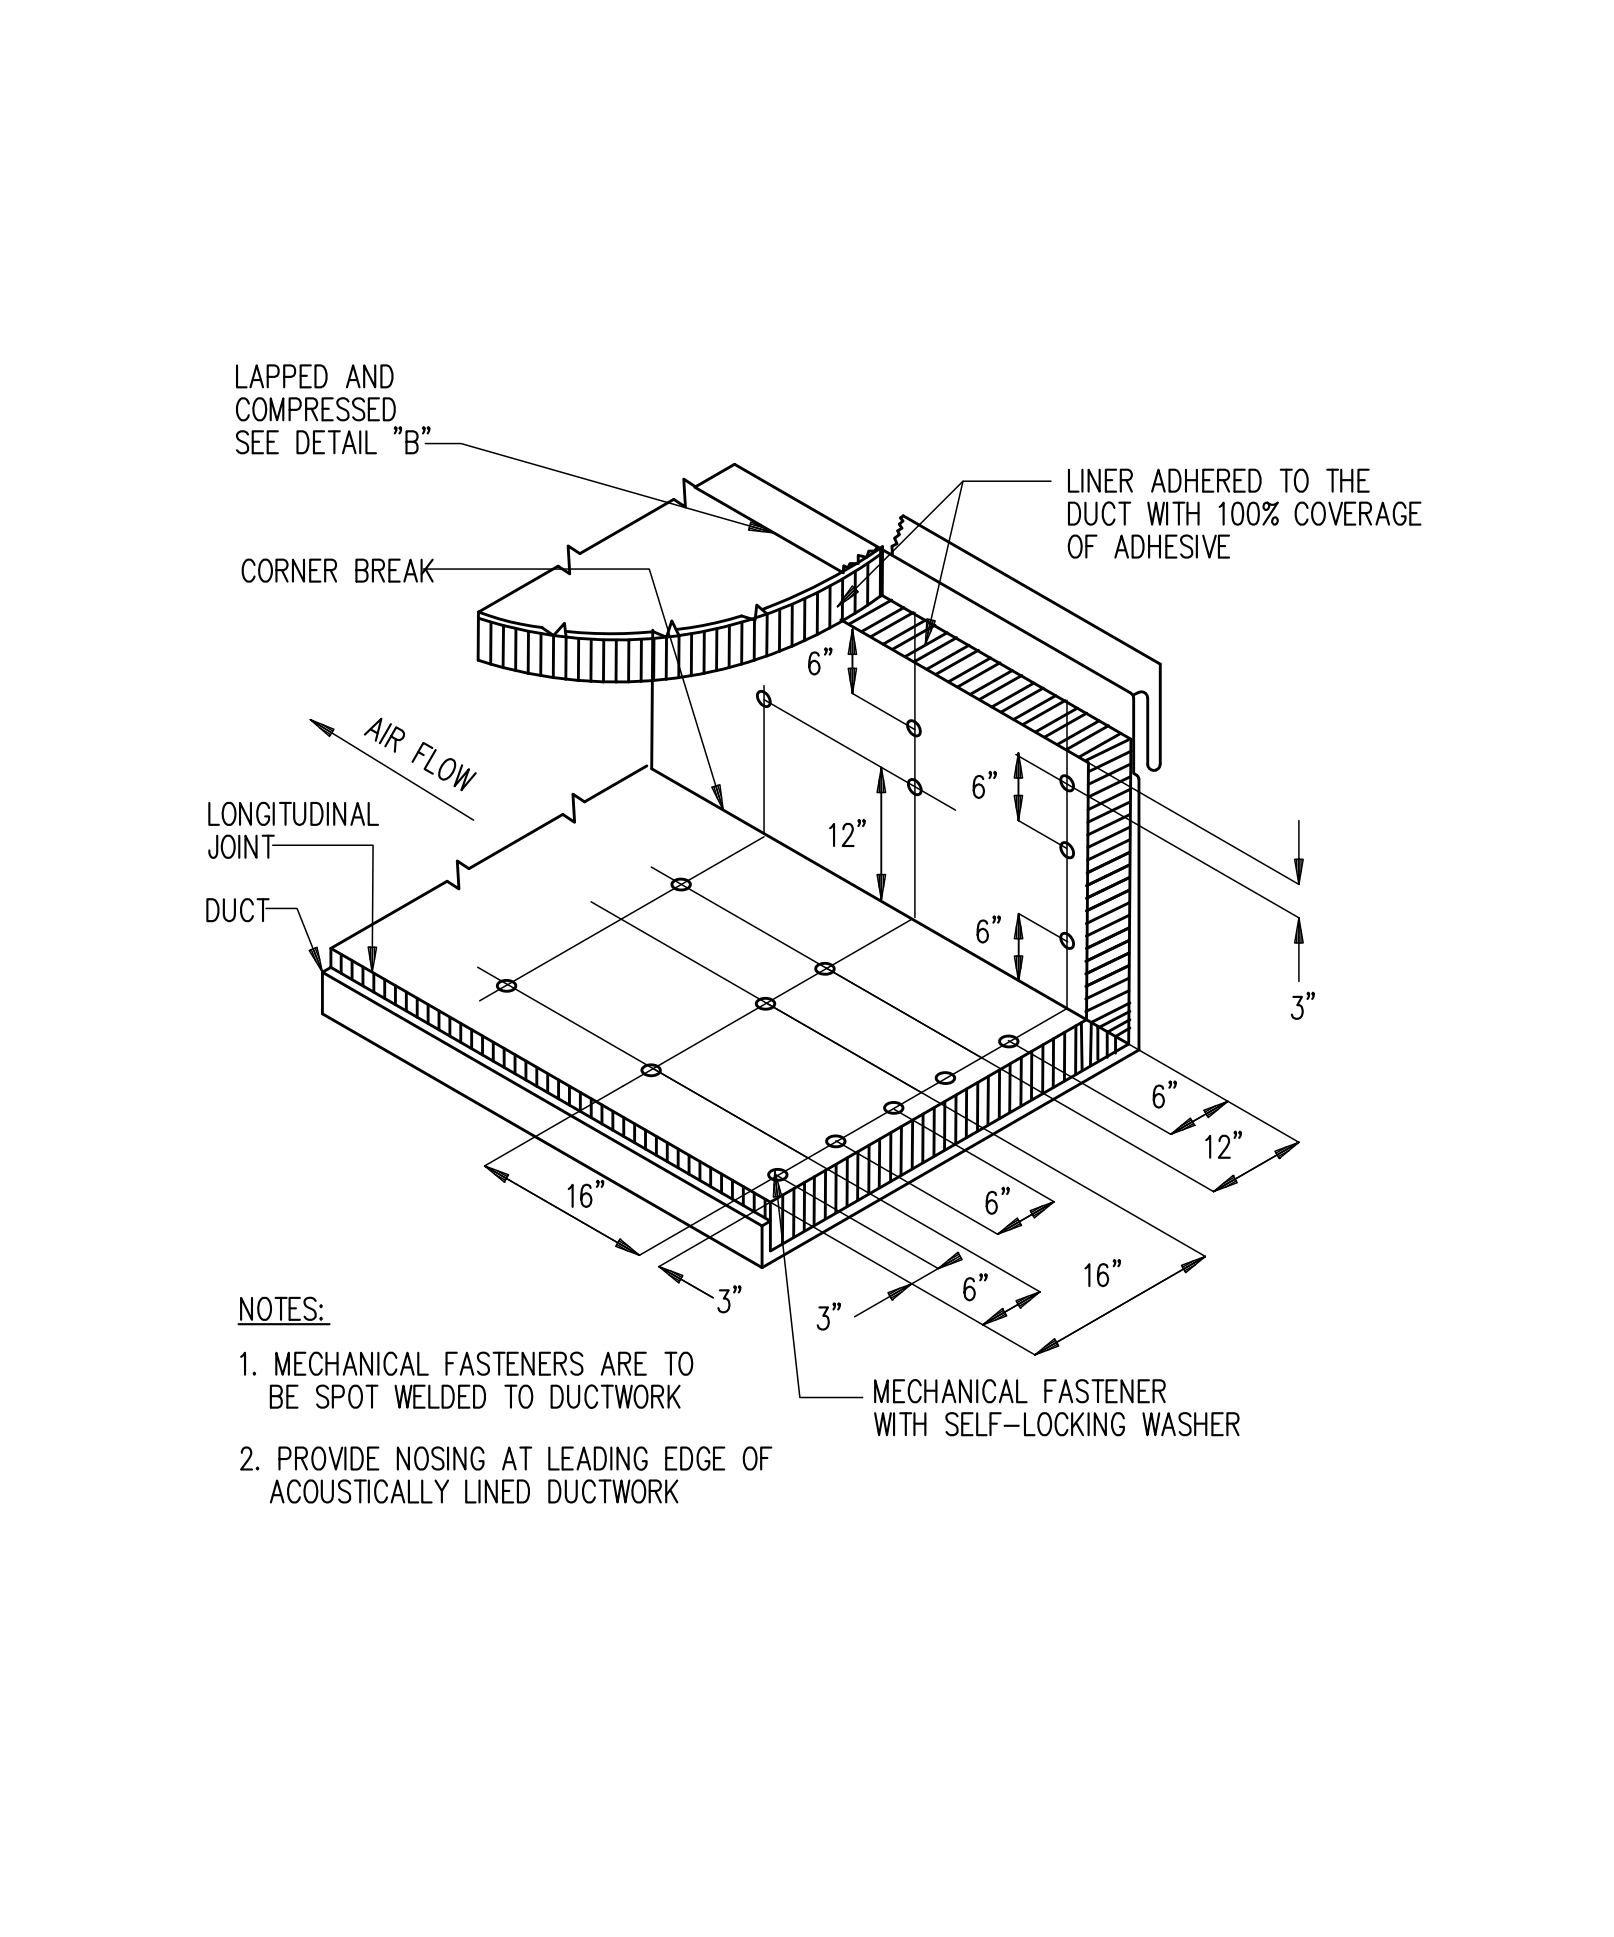


700 8
ACOUSTICAL DUCT LINING DETAIL
NOT TO SCALE

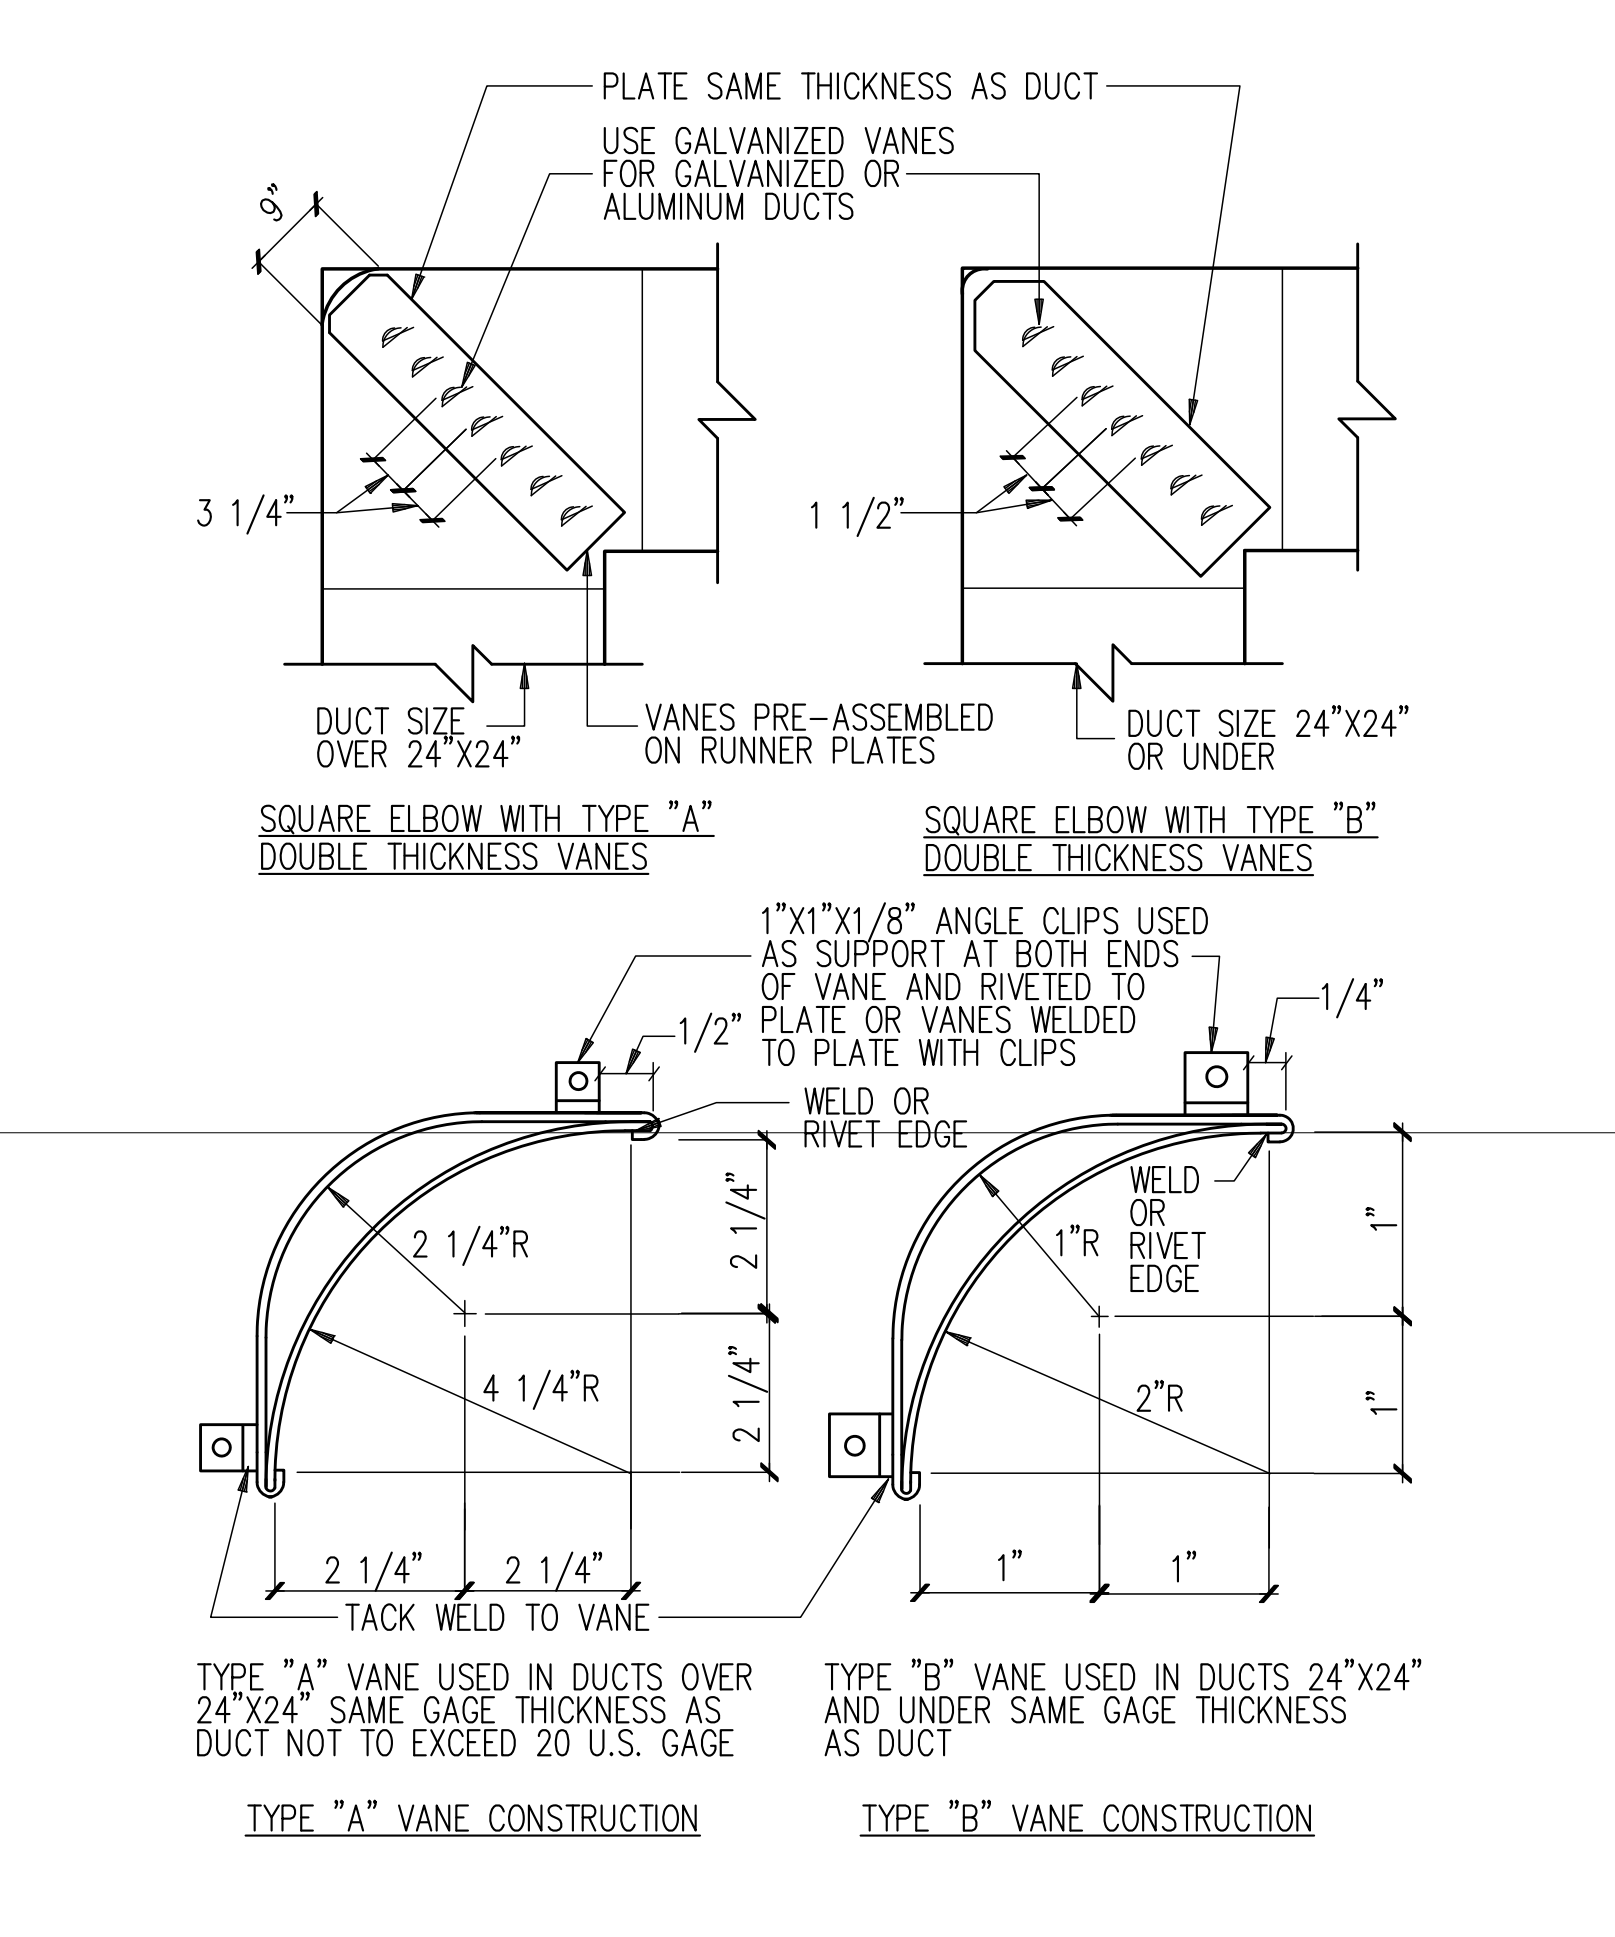


700 9
SQUARE DUCT ELBOWS
NOT TO SCALE

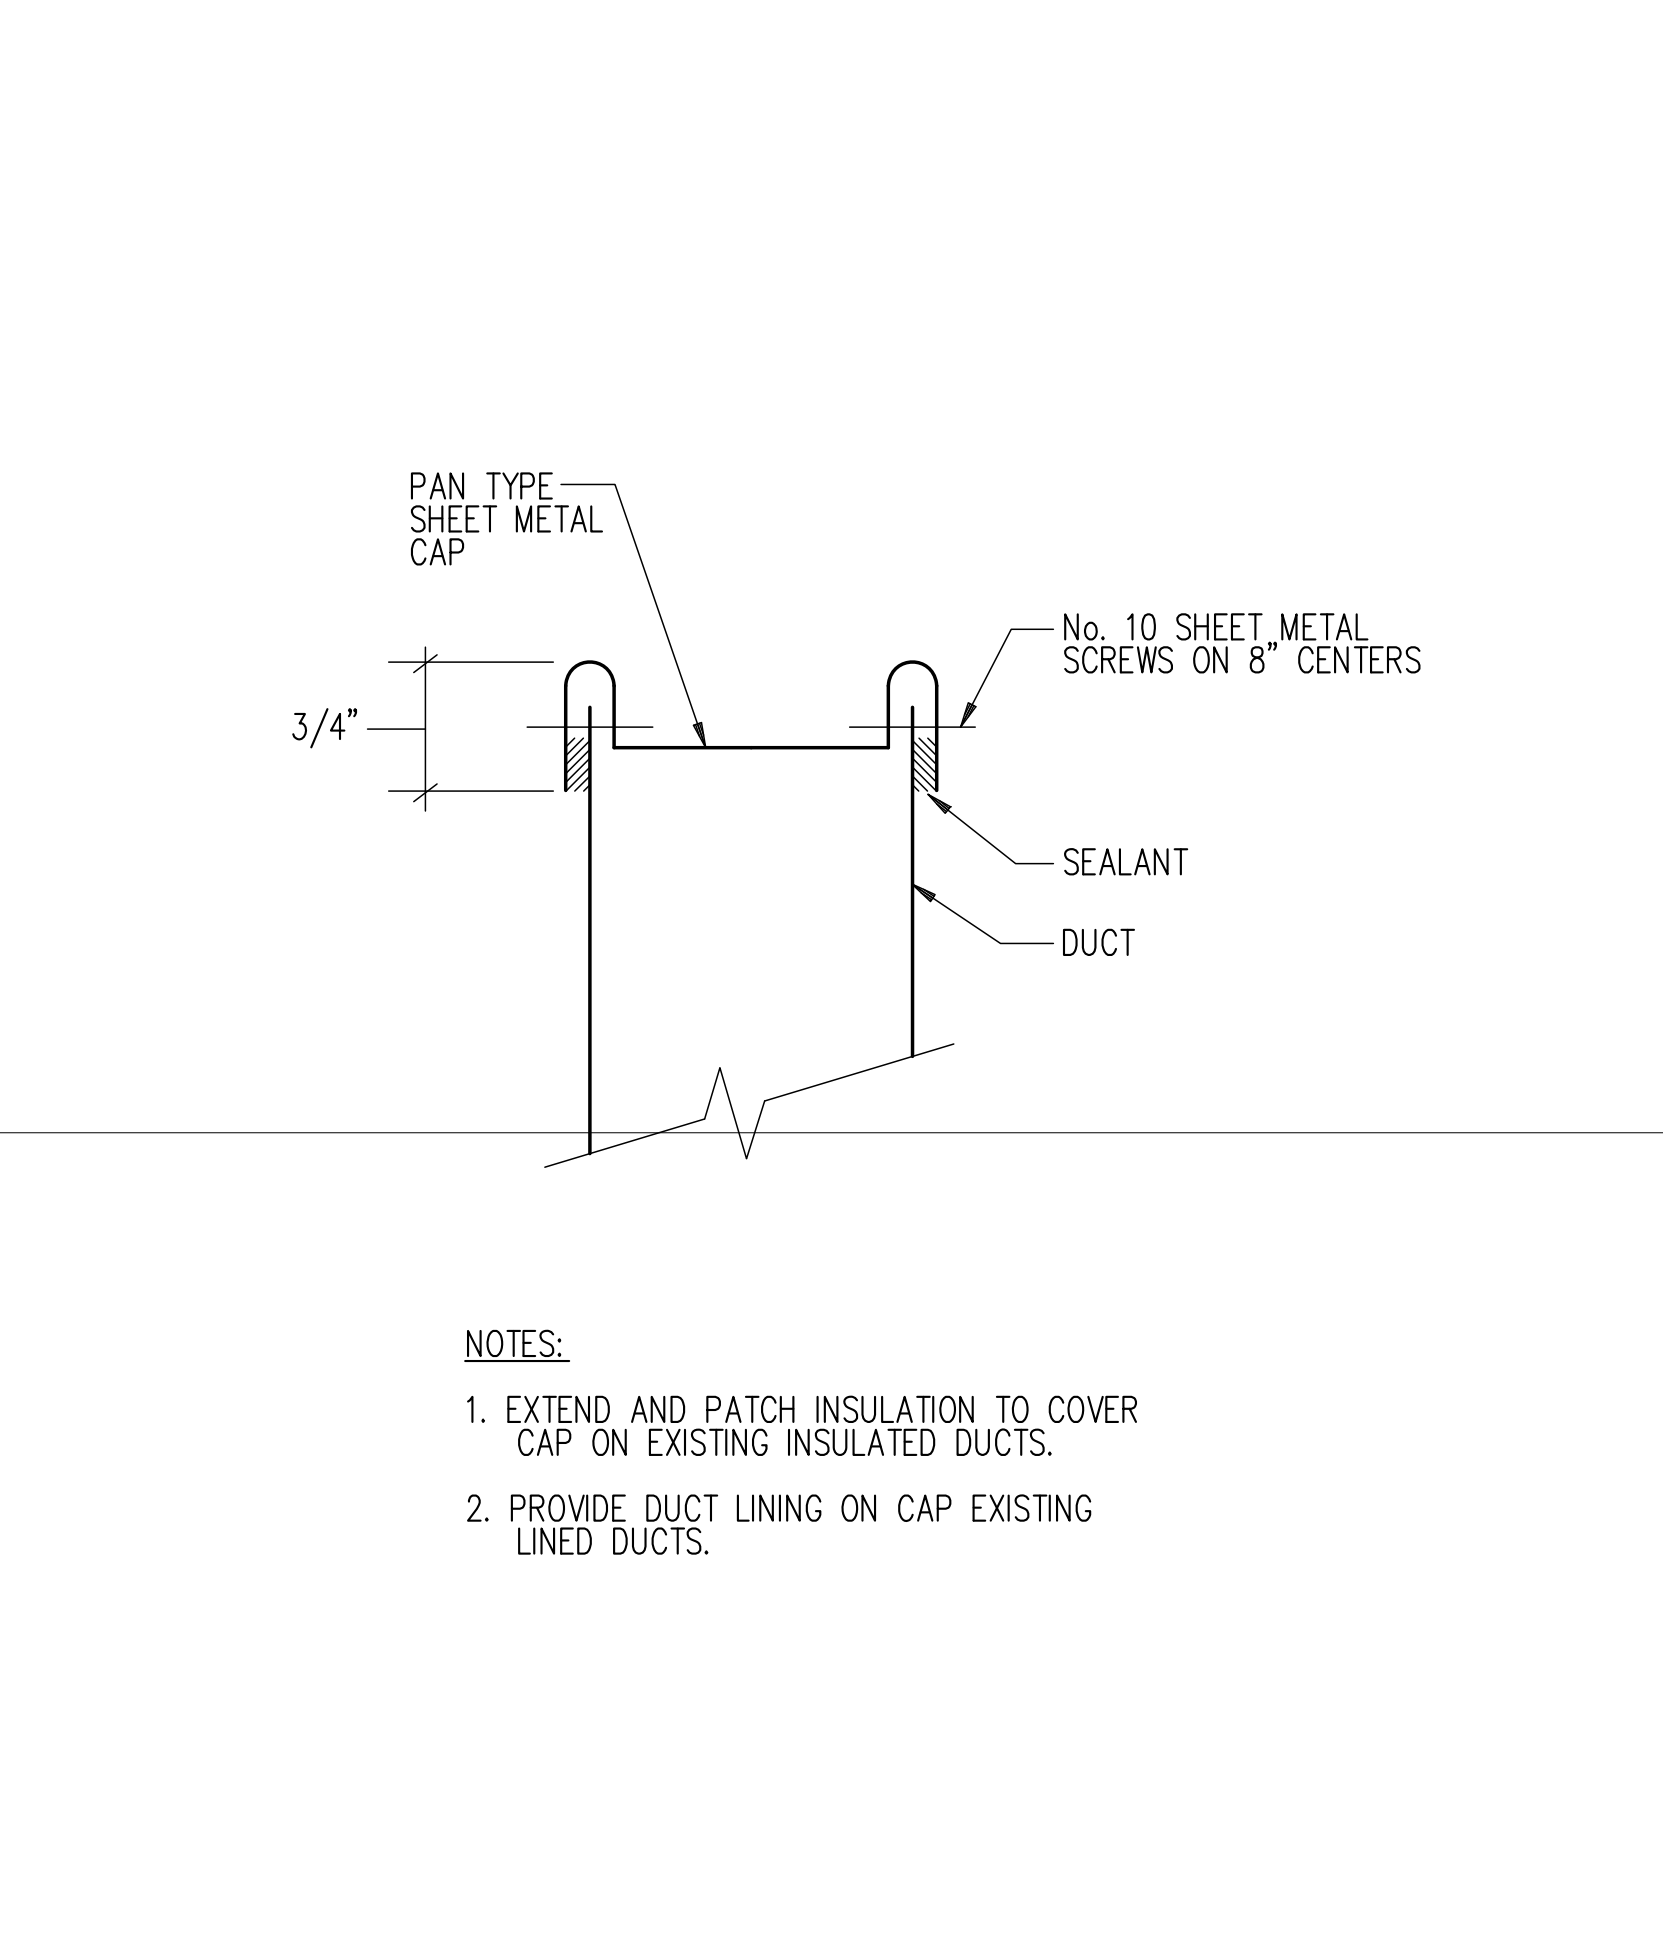

700 10
EXISTING DUCT CAP
NOT TO SCALE

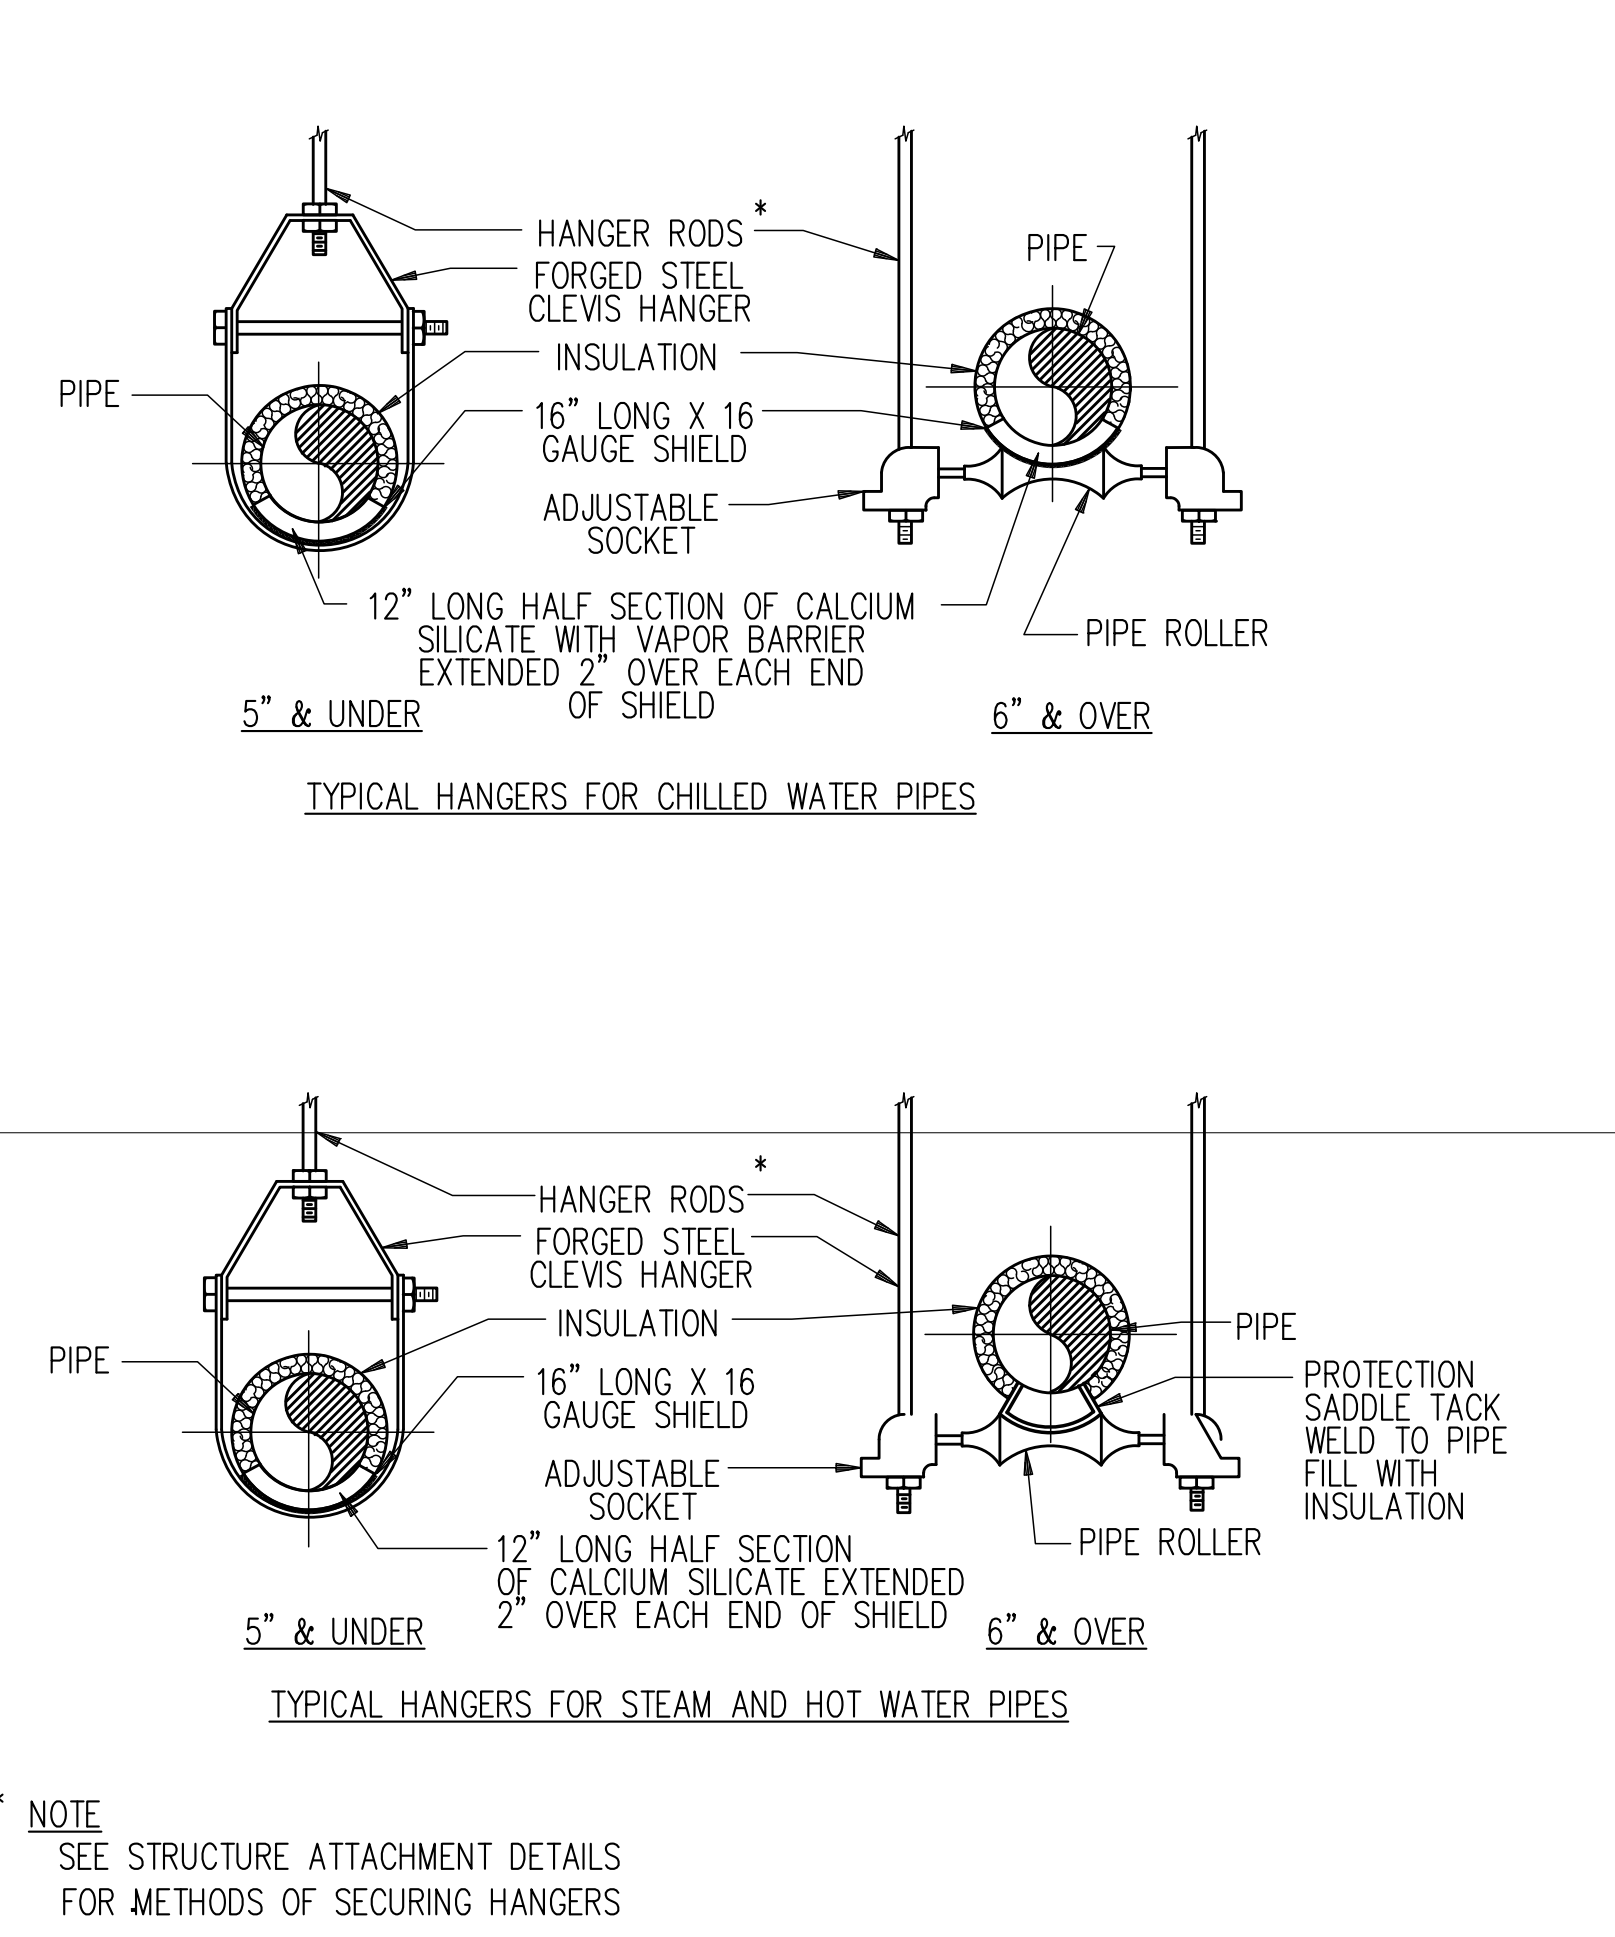


700 11
STEAM, HOT AND CHILLED WATER PIPE HANGER (SINGLE PIPES)
NOT TO SCALE

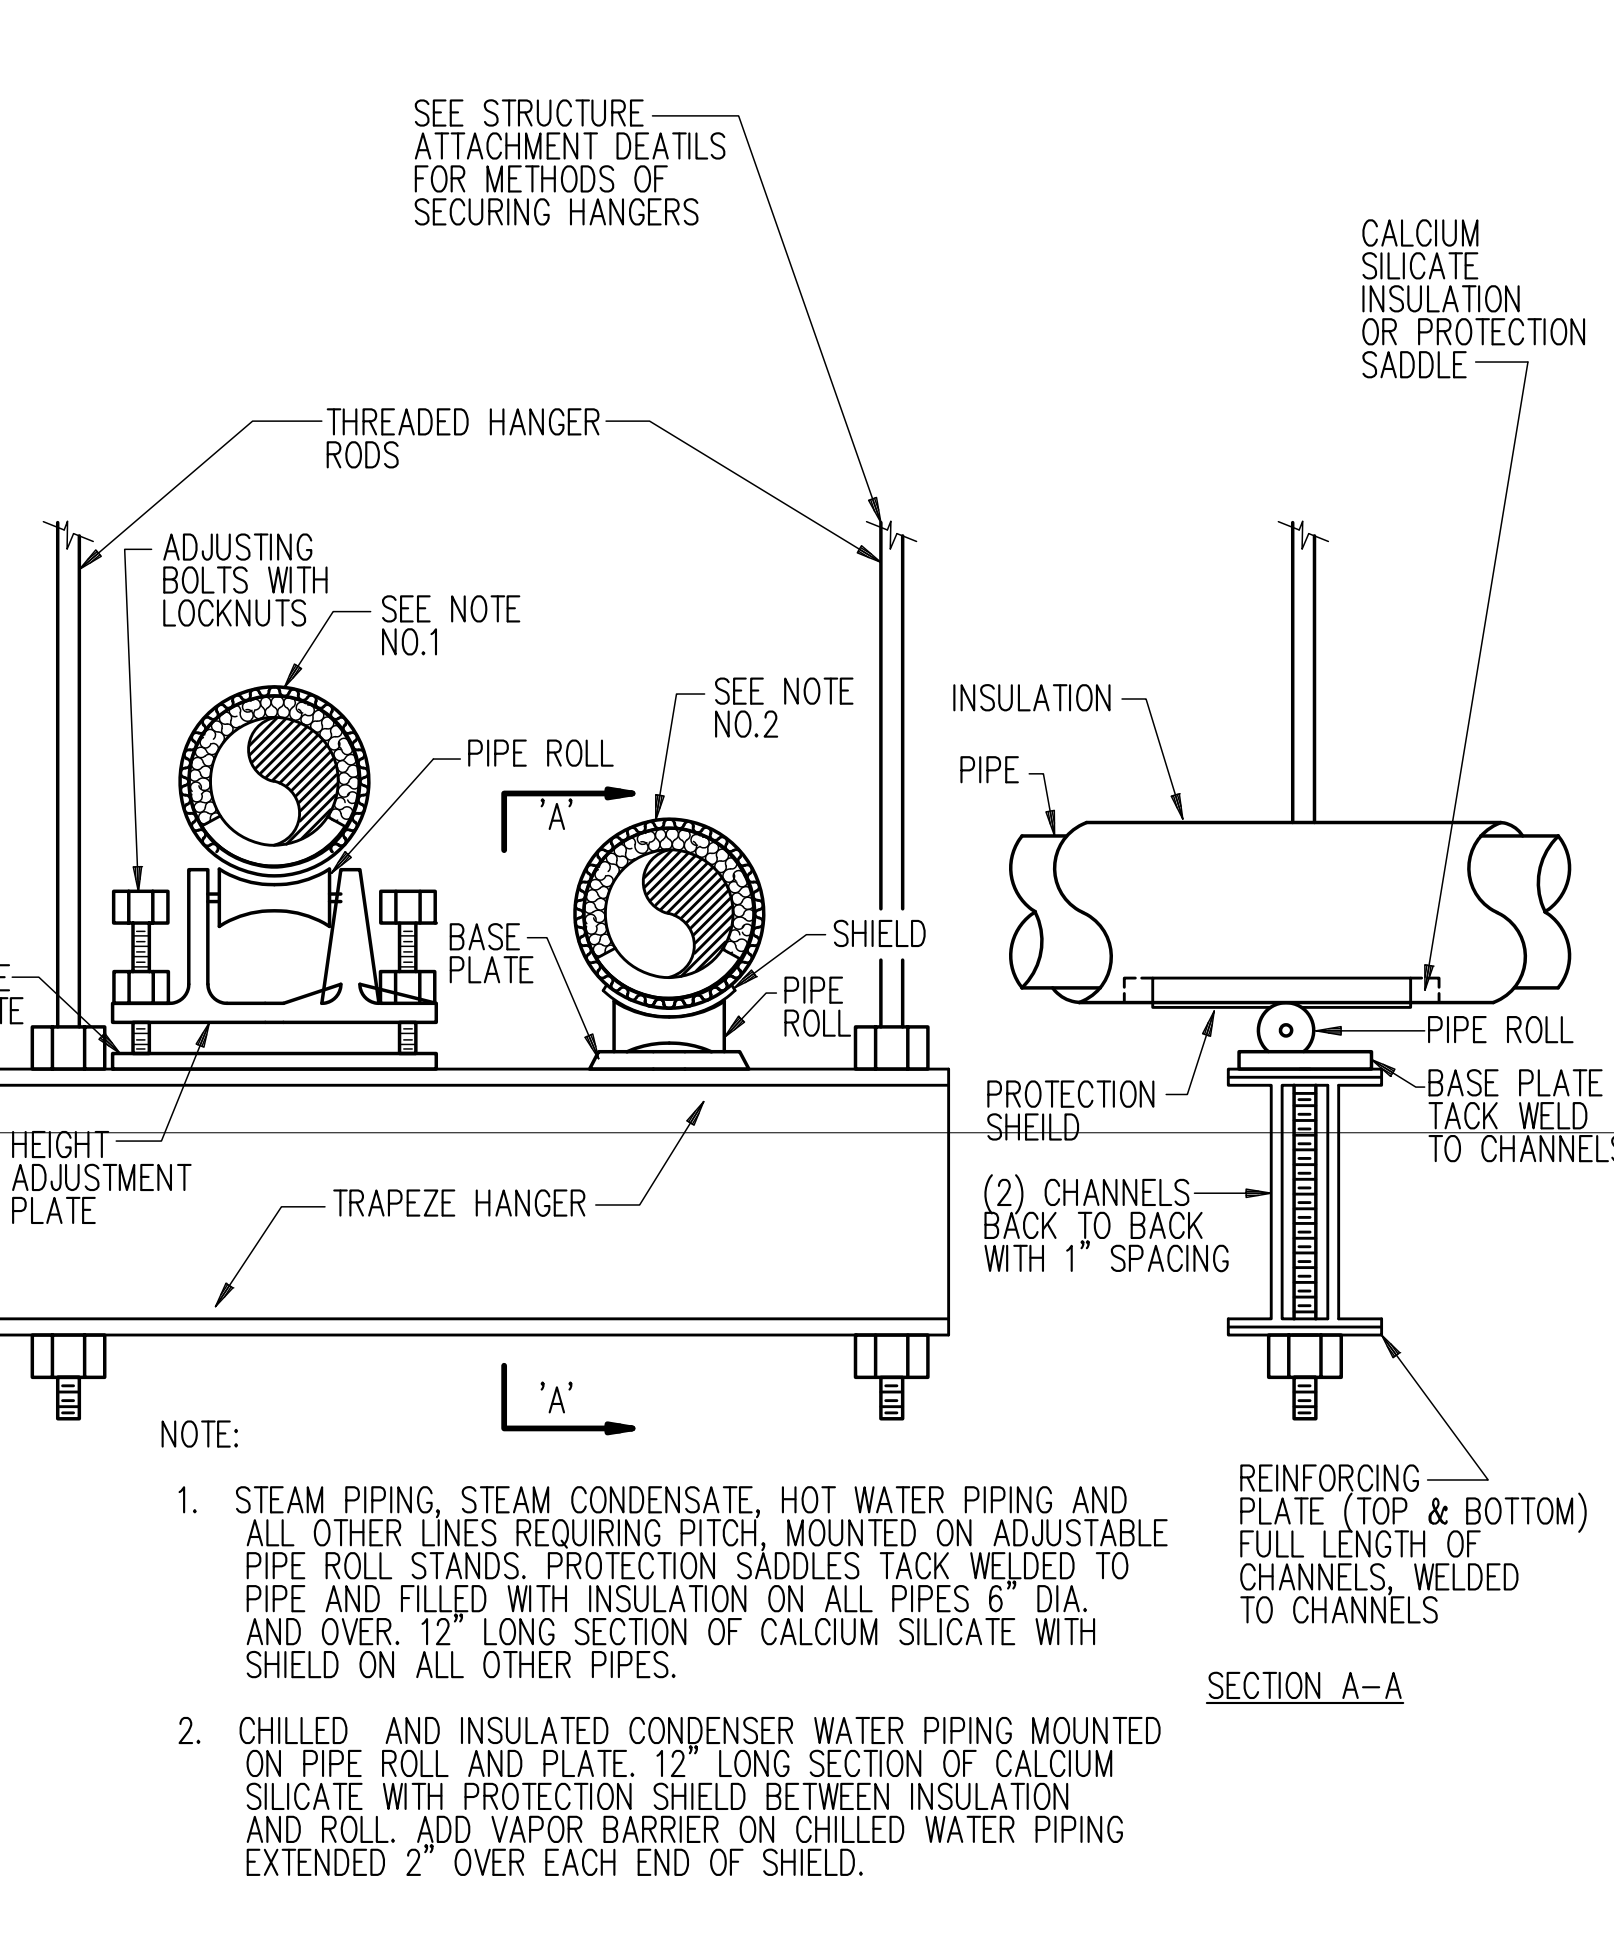

700 12
TRAPEZE PIPE HANGER (MULTIPLE PIPES)
NOT TO SCALE

06/09/2017	ISSUED FOR DOB
No. _____	Dots: _____
_____	Revision: _____
SCALE: NTS	

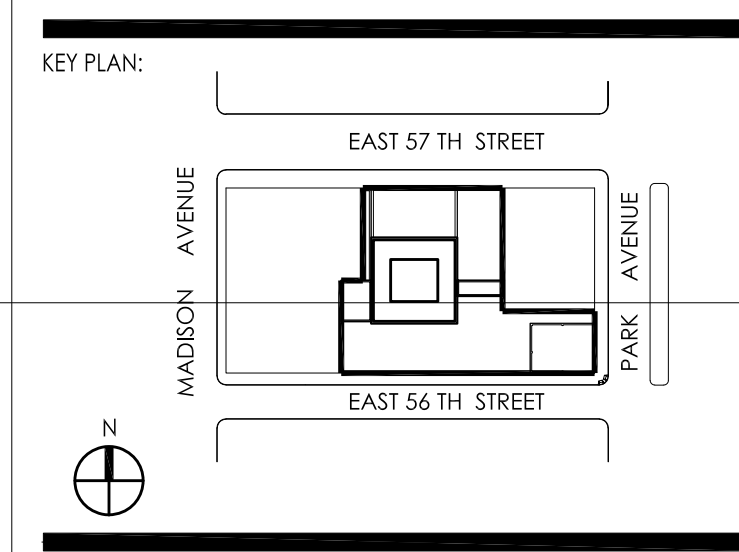

KEY PLAN:
DRAWING TITLE:
MECHANICAL DETAIL SHEET 1

DATE: _____
PROJECT NO: _____
DRAWN BY: DD
CHECKED BY: DD
DRAWING NO: _____
M-700.00
CADD FILE NO: M-700