



1. EXISTING TO REMAIN WOOD AND STONE FLOORING TO BE ALTERED AS REQUIRED TO EXTEND INTO NEW REVEAL TYPE BASE AND TO ACCOMMODATE ANY CHANGES TO PARTITIONS

FINISH SCHEDULE		● MATERIAL OCCURS AT ALL SURFACES		○ MATERIAL OCCURS AT SOME SURFACES			
No.	LOCATION	FLOOR	BASE	WALLS/SOFFITS	CEILING	REMARKS	No.
			WOOD, NEW	WOOD, EXIST. TO REMAIN, C.N. 1			
			STONE, NEW	STONE, EXIST. TO REMAIN, C.N. 1			
			STONE, EXIST. TO REMAIN	EXISTING TO REMAIN			
			CARPET	REVEAL BASE			
			NO BASE	EXISTING TO REMAIN			
				GREYER PLASTER			
				STONE, NEW			
				STONE, EXIST. TO REMAIN			
				PAINTED GWB			
				PAINTED GWB			
61ST FLOOR (CONST.)							
101	ELEV. LOBBY-WEST		●	●	●		101
102	FOYER		●	●	●		102
103	LIVING/DINING		○	●	●		103
104	KITCHEN		●	●	●		104
105	FAMILY ROOM		●	●	●		105
106	GUEST ROOM 1		●	●	●		106
107	GUEST BATH 1		●	○	○	V.P. AT GWB WALLS	107
108	GUEST ROOM 2		●	●	●		108
109	GUEST BATH 2		●	○	○	V.P. AT GWB WALLS	109
110	LAUNDRY		●	●	●		110
111	EAST HALL		●	●	●		111
112	SOUTH HALL		●	○	○	CLOSETS ARE PAINTED GWB	112
113	P.R.		●	○	○	V.P. AT GWB WALLS	113
114	MECH.		●	○	○		114
115	PANTRY		●	●	●		115
116	STAIR HALL		●	●	●		116
117	SERVICE HALL		●	●	●		117
118	HER DRESSING		●	○	○		118
119	MASTER BATH		●	○	○		119
120	HIS DRESSING		●	○	○		120
121	MASTER BEDROOM		●	●	●		121
122	STUDY		●	●	●		122

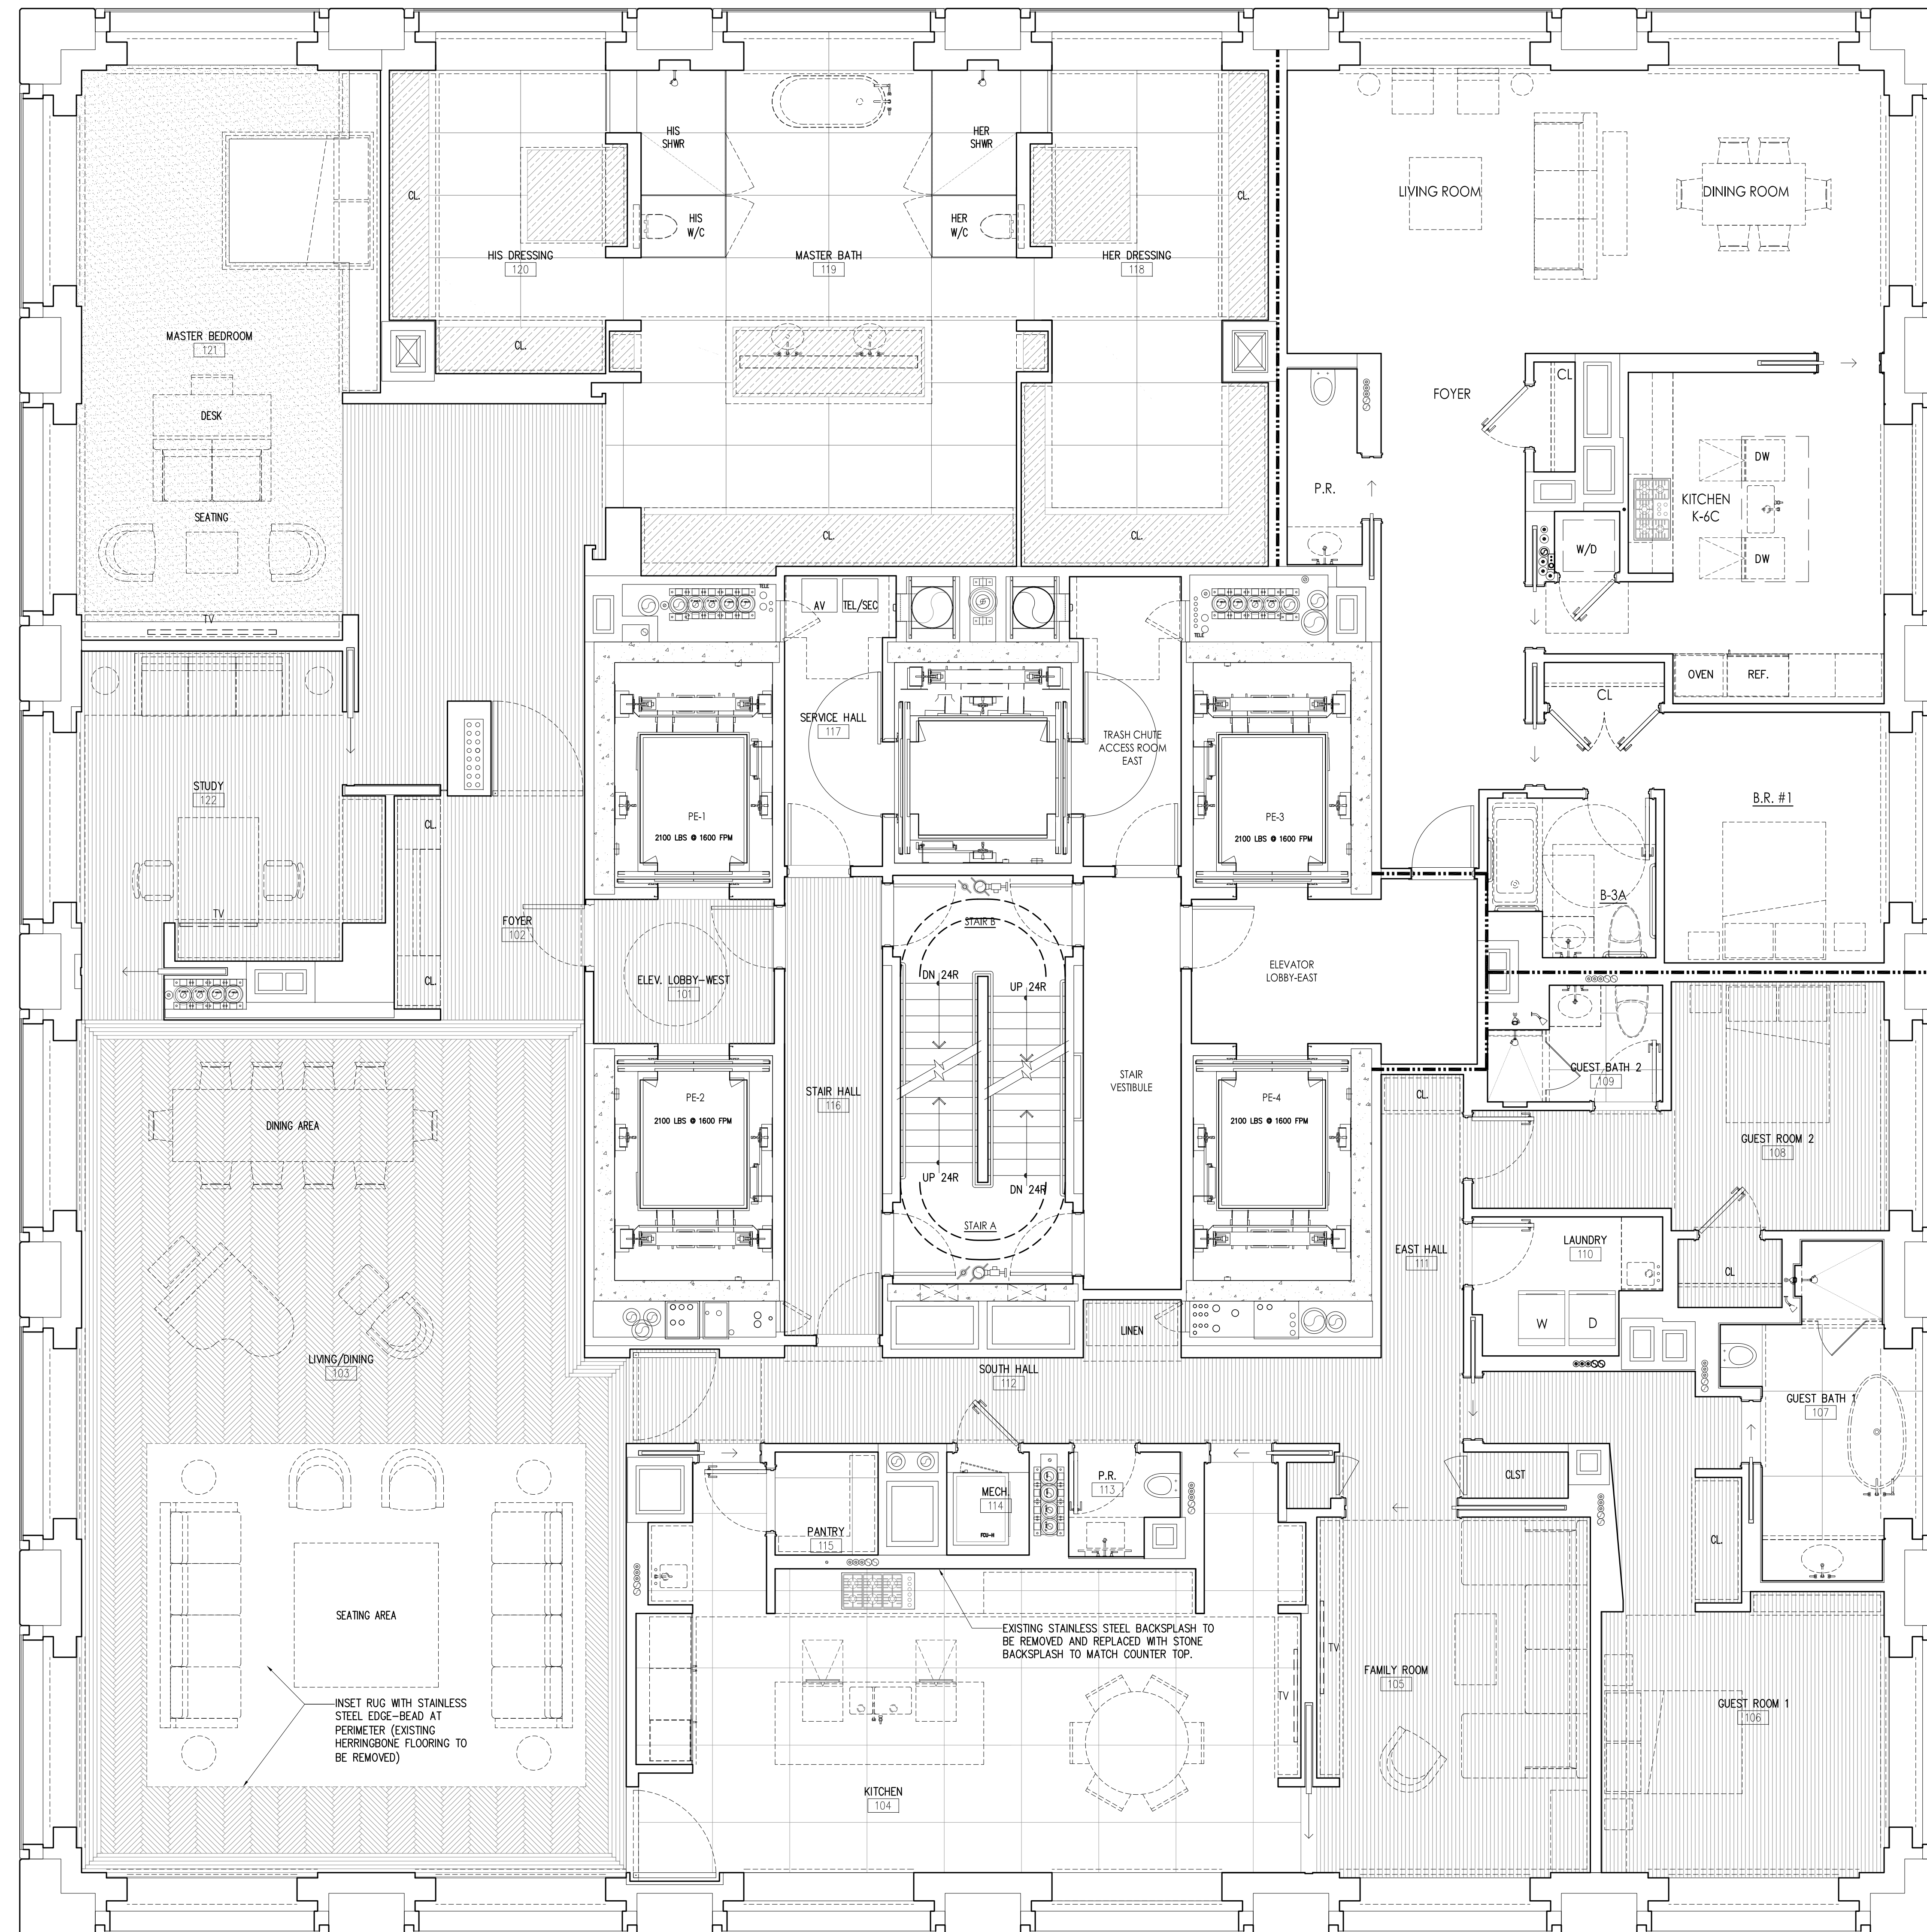


LEGEND


- WOOD STRIP FLOORING
- STONE SLAB
- CARPET
- PLYWOOD FILL TO FLUSH WITH FINISHED FLOOR

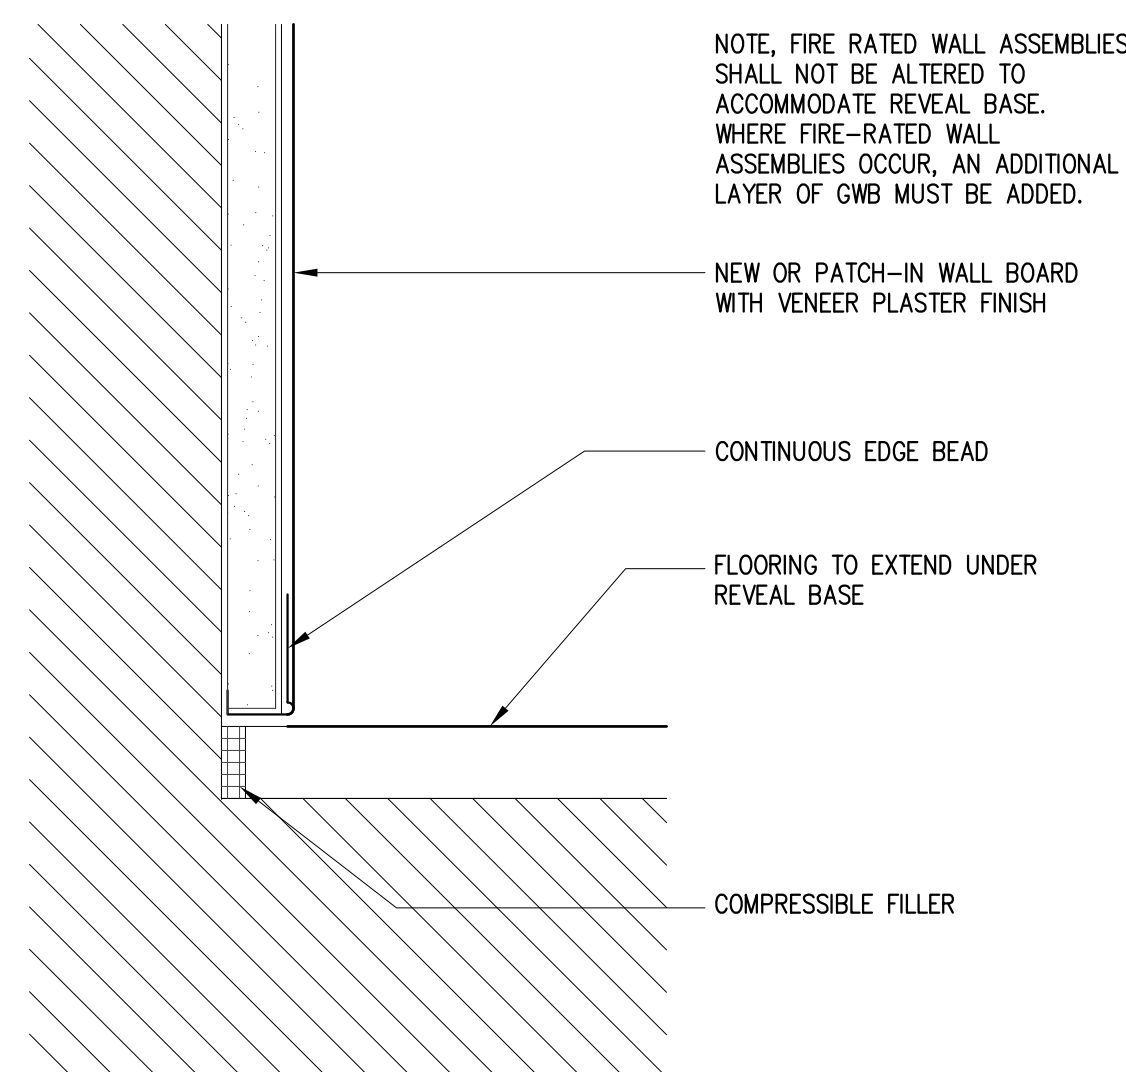


2 REVEAL BASE 6"=1'-0"

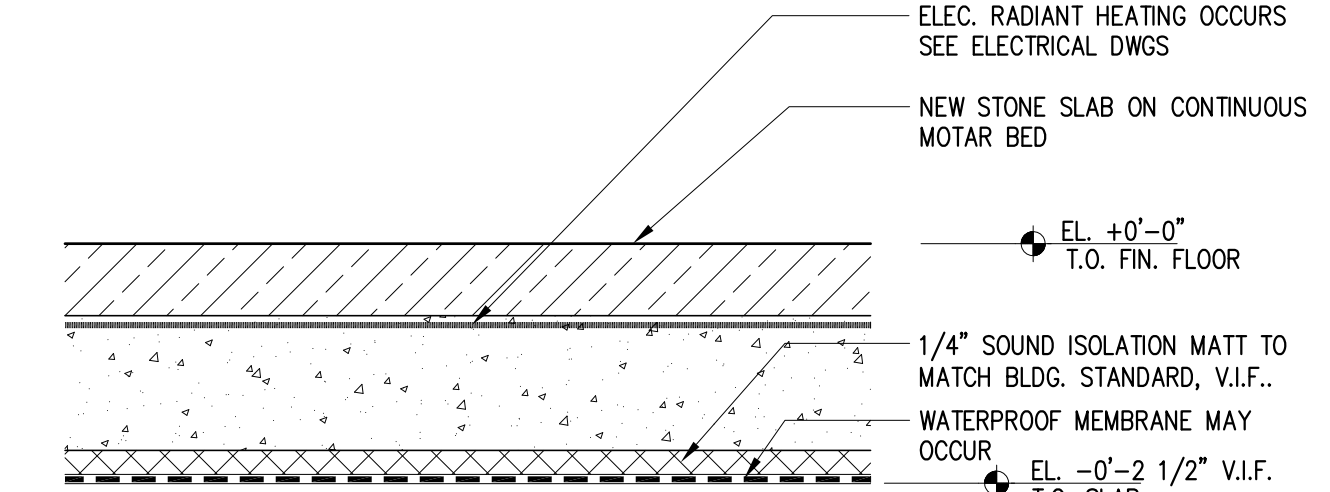

FT1 STONE FLOORING 6"=1'-0"

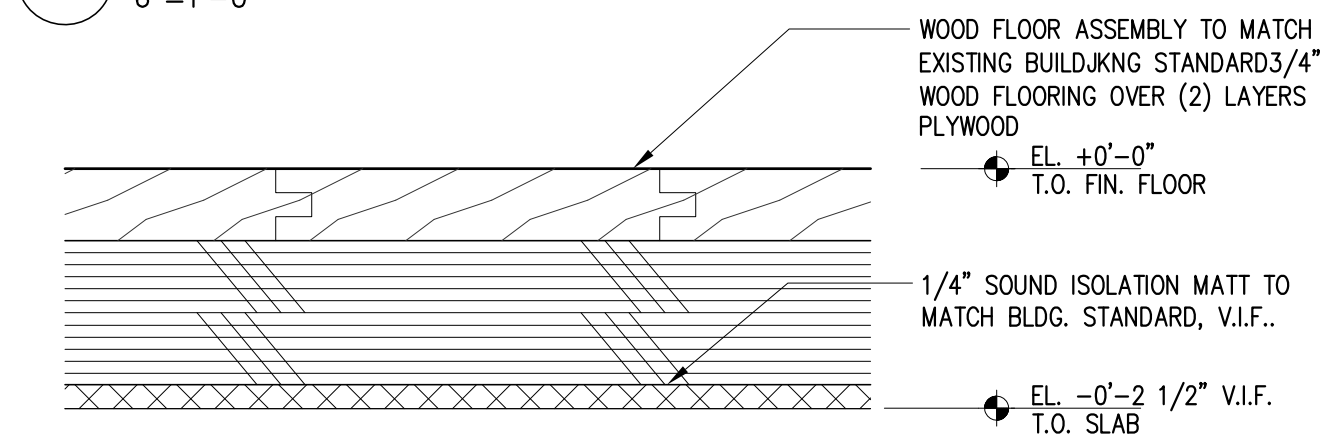

FT2 WOOD FLOORING 6"=1'-0"

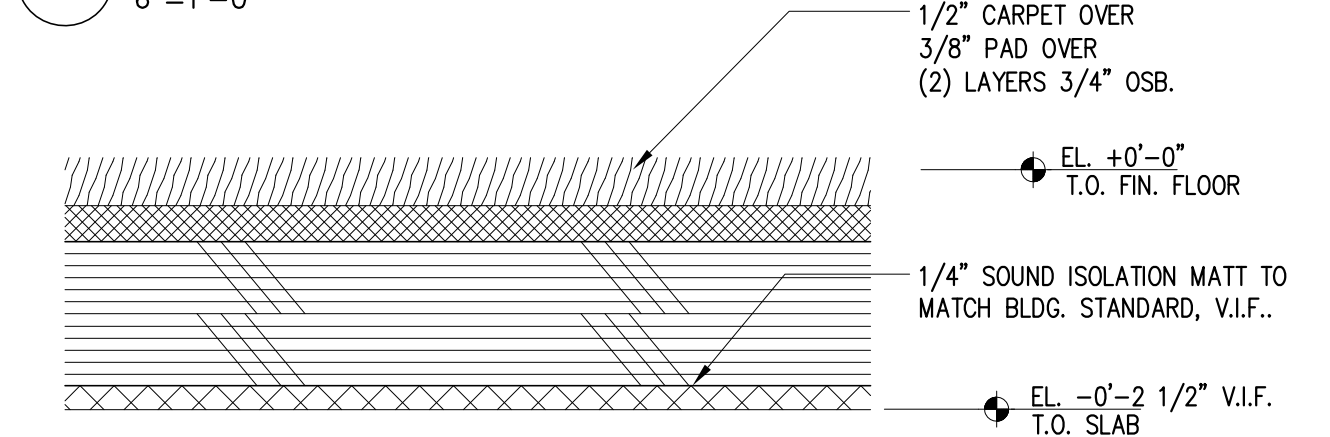


FT3 CARPET FLOORING 6"=1'-0"

04 AUG 2017 FOR PRICING

No. Date Issues/Revisions

432 PARK, APT. 78B
432 PARK AVENUE, 61ST FLOOR NEW YORK, NY 10022

KEY PLAN:

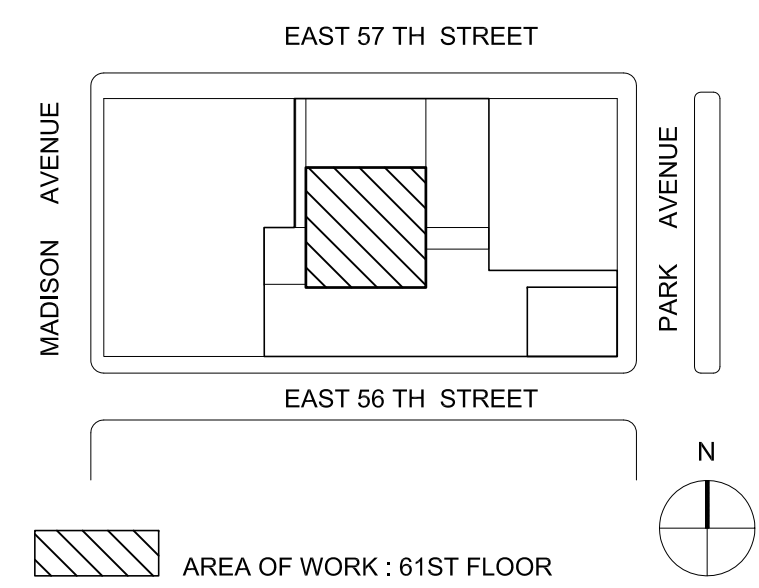

KANG MODERN

NEW YORK OFFICE
304 Hudson Street, Suite 500
New York, NY 10013
T: 212.462.2028
F: 212.462.4788

WSP Flack & Kurtz
512 Seventh Avenue
New York, NY 10018

M/E/P Engineers
Tel: (212) 512-9600

HLCL Architectural Lighting design
10 East 28th Street, 5th Floor
New York, NY 10016

Lighting Designers
Tel: (212) 529-7600

FINISH FLR PLAN & SCHED.
61ST FLOOR (CONST.)

Scale: 1/4"=1'-0"
Date: 25 JAN 2017 **A-121**