




3 DEVICE LOCATIONS @ BEDSIDES
3/4"=1'-0"

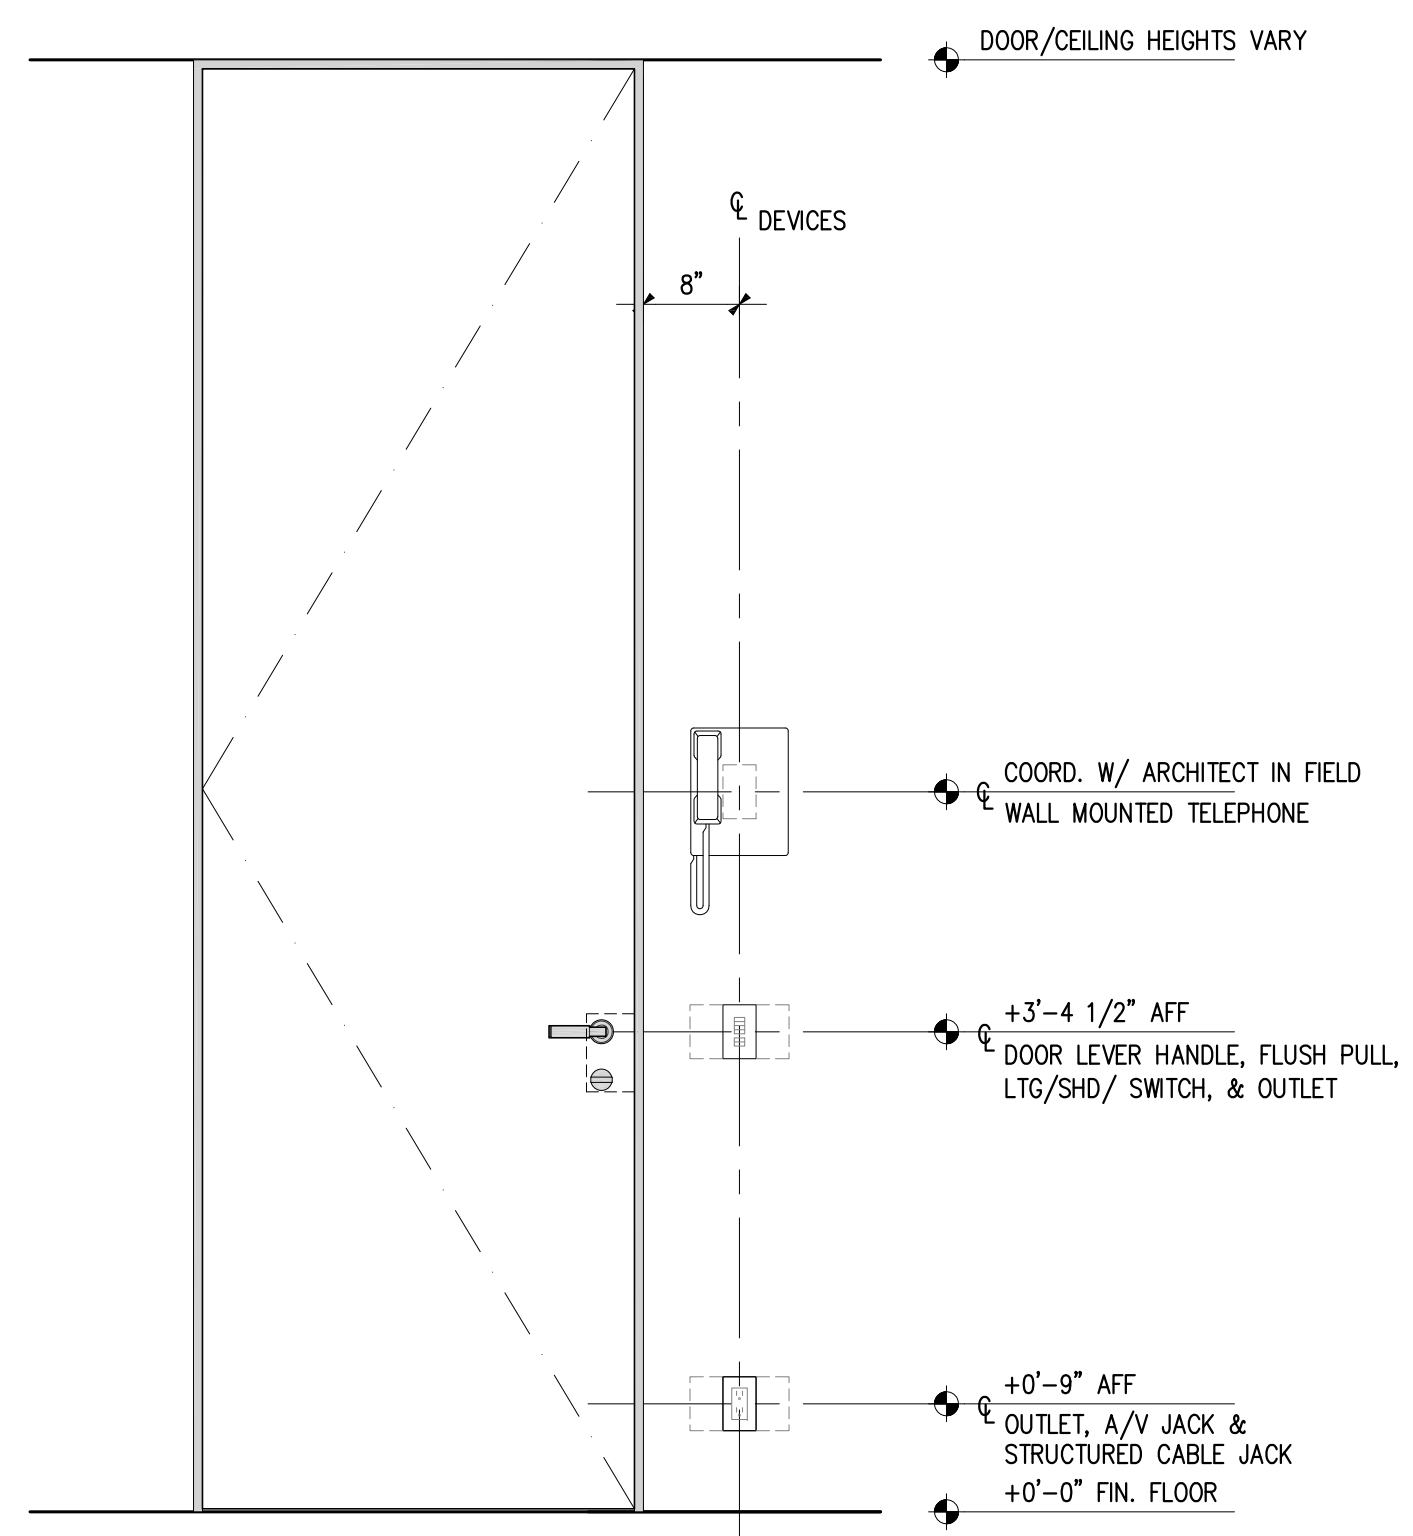

2 TYPICAL DEVICE LOCATIONS
3/4"=1'-0"

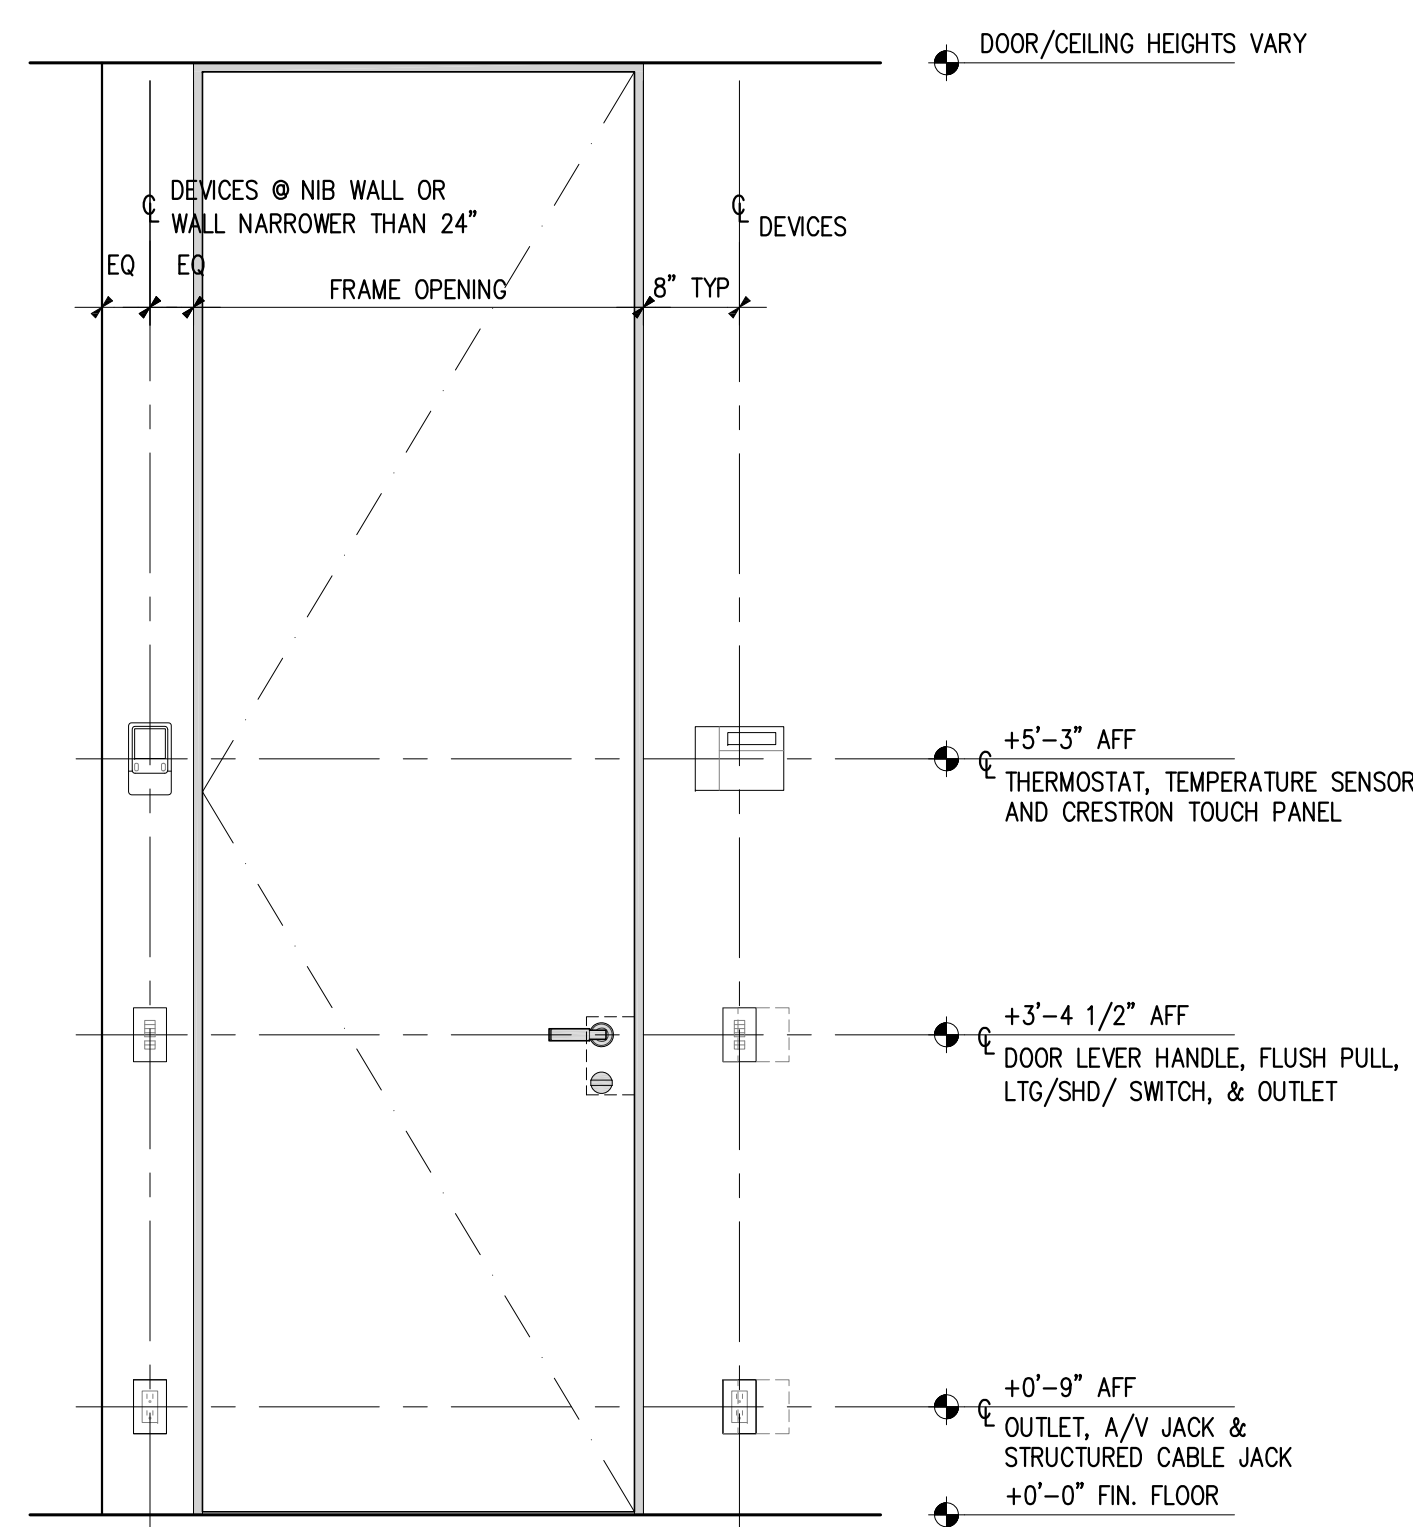

1 TYPICAL DEVICE LOCATIONS
3/4"=1'-0"

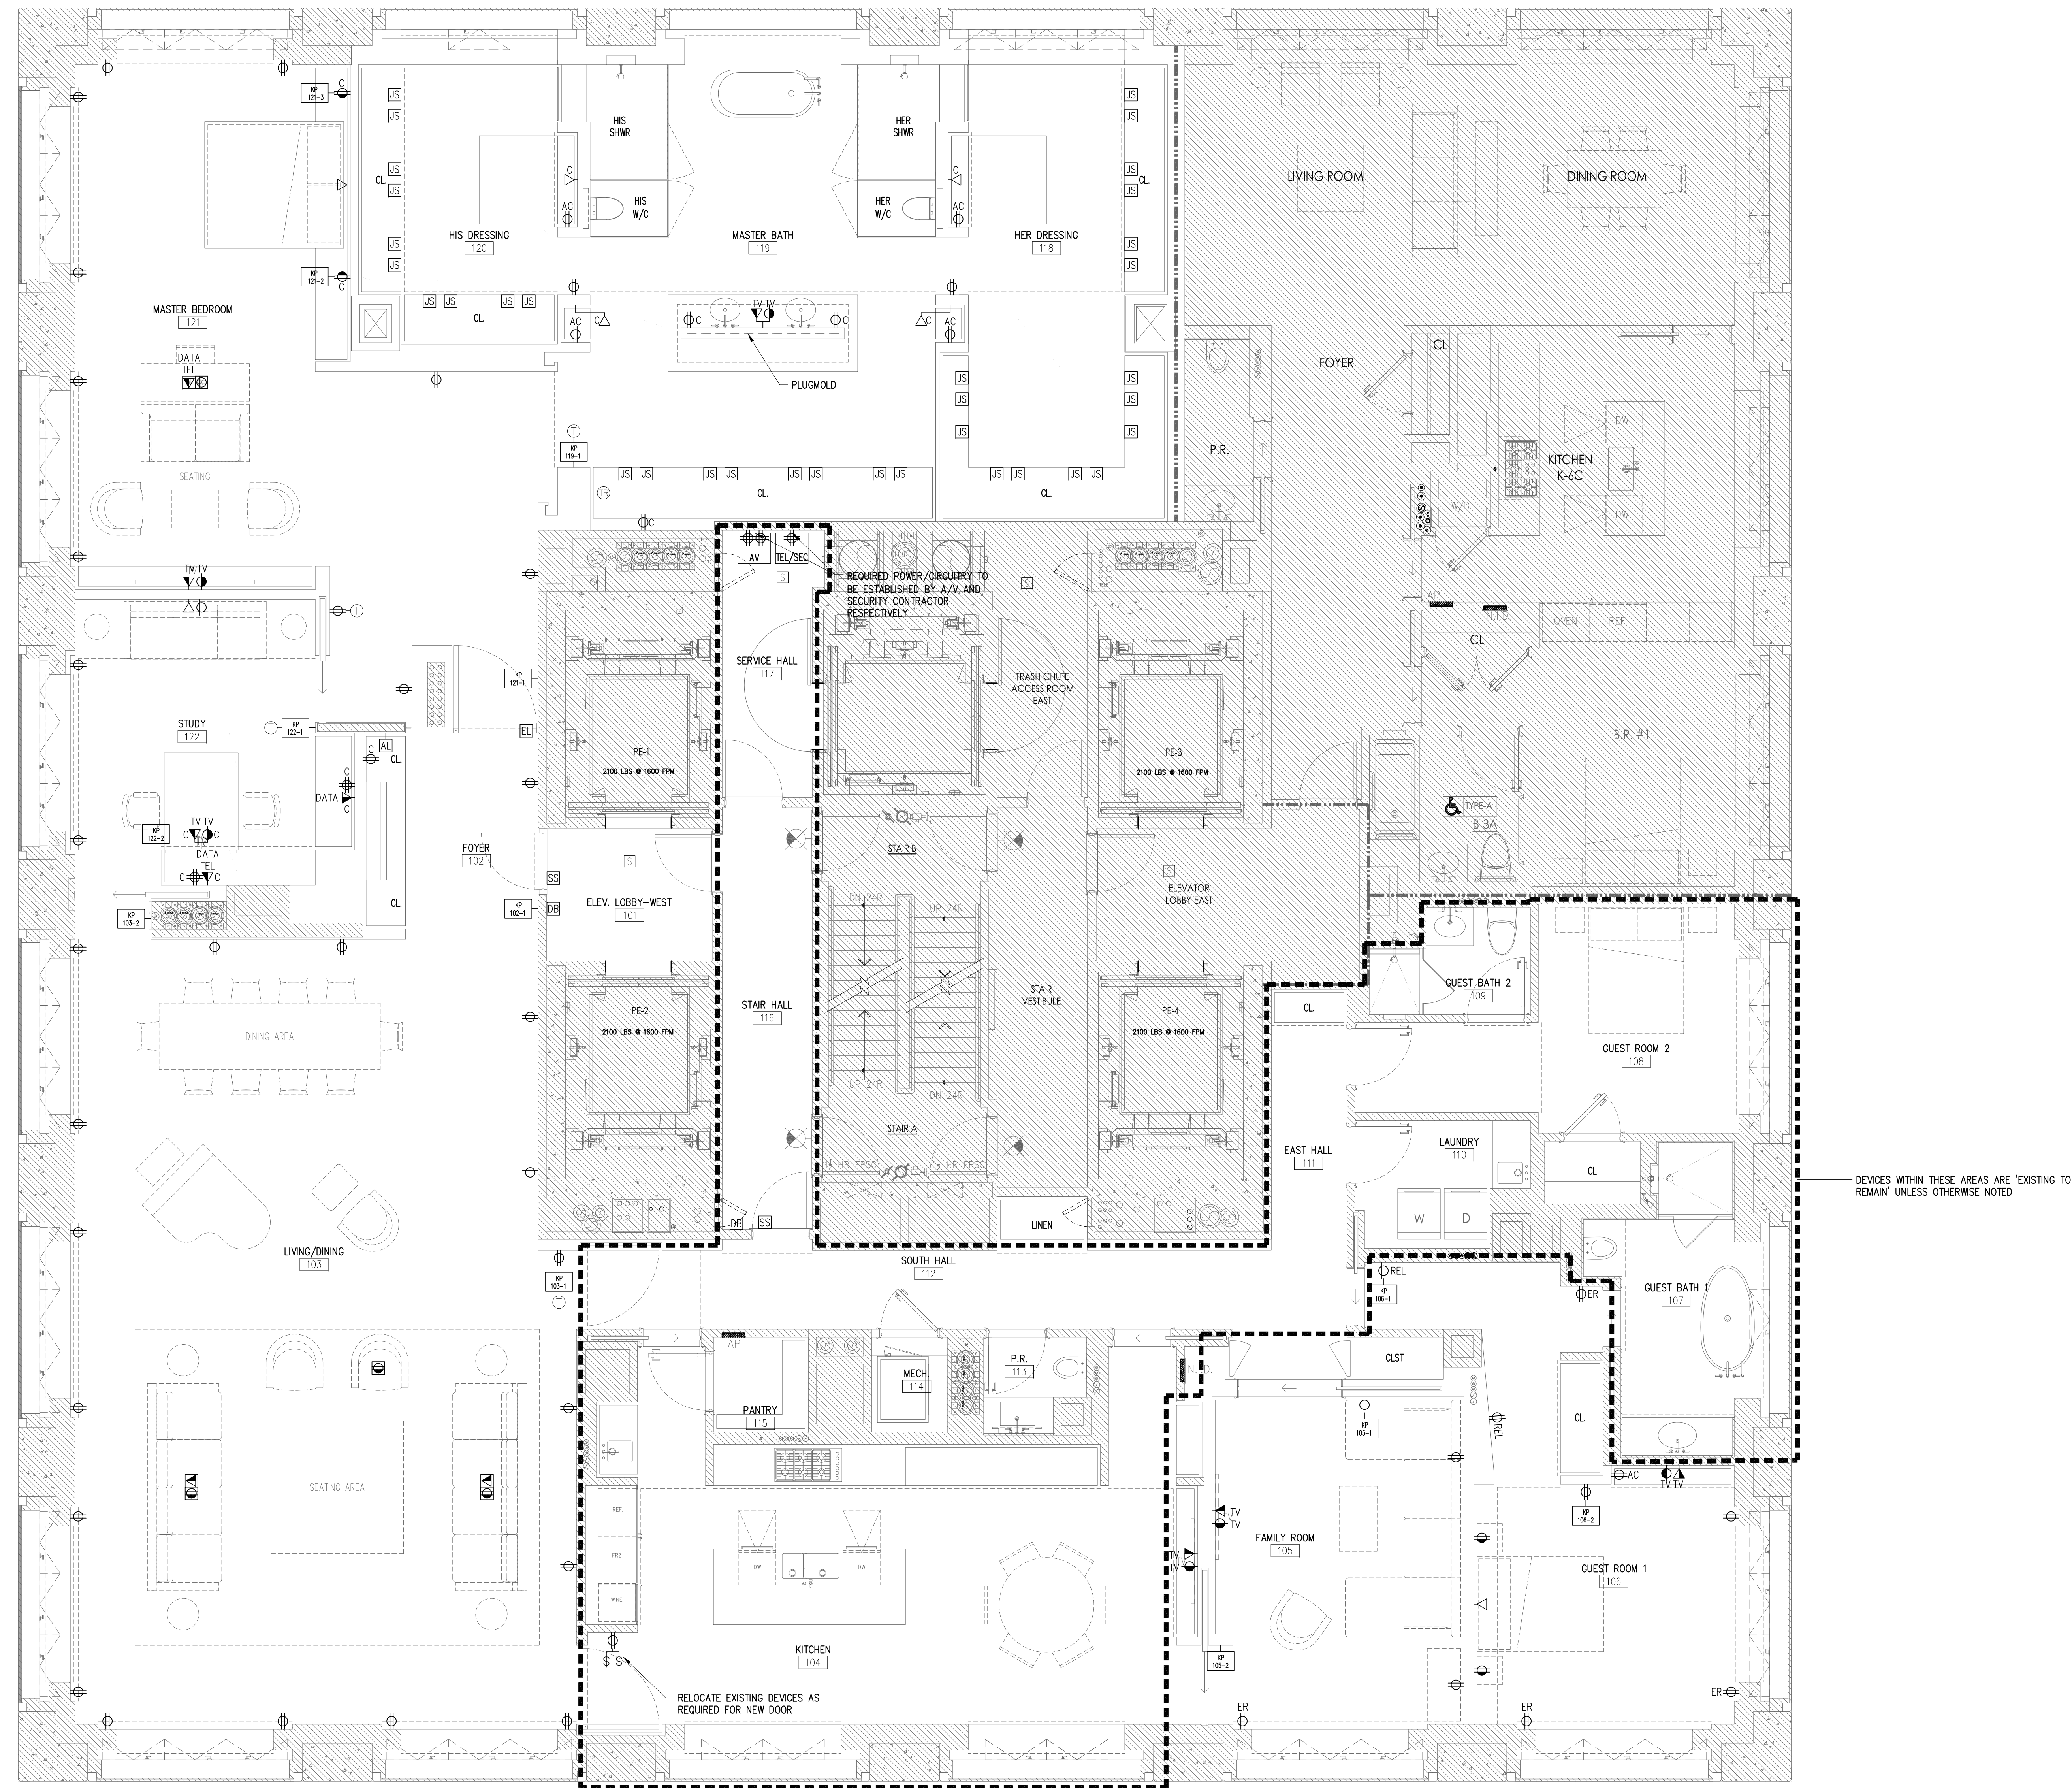


LEGEND

<p>SYMBOL</p> <ul style="list-style-type: none"> ○ DEDICATED SIMPLEX RECEPTACLE FOR INDICATED USE ⊕ DEDICATED DUPLEX RECEPTACLE FOR INDICATED USE ⊖ DUPLEX RECEPTACLE OUTLET ⊞ QUADRIPLUX RECEPTACLE OUTLET ⊞⊞ DUPLEX OUTLET WITH GROUND FAULT INTERRUPTER ⊞⊞⊞ QUADRIPLUX OUTLET WITH GROUND FAULT INTERRUPTER ⊞⊞⊞⊞ HALF SWITCHED SPLIT WIRED RECEPTACLE ⊞ FLOOR MOUNTED DEDICATED SIMPLEX RECEPTACLE ⊞⊞ FLOOR MOUNTED SIMPLEX RECEPTACLE OUTLET ⊞⊞⊞ FLOOR MOUNTED DUPLEX RECEPTACLE OUTLET ⊞⊞⊞⊞ FLOOR MOUNTED QUADRIPLUX RECEPTACLE OUTLET ⊞⊞⊞⊞⊞ FLOOR MOUNTED HALF SWITCHED SPLIT WIRED RECEPT ⊞⊞⊞⊞⊞⊞ FLOOR MOUNTED QUADRIPLUX SPLIT WIRED RECEPT ⊞⊞⊞⊞⊞⊞⊞ JUNCTION BOX ⊞⊞⊞⊞⊞⊞⊞⊞ JUNCTION BOX - LOCATED IN CEILING ⊞⊞⊞⊞⊞⊞⊞⊞ STRUCTURED CABLE TELEPHONE OUTLET ⊞⊞⊞⊞⊞⊞⊞⊞ STRUCTURED CABLE JACK ⊞⊞⊞⊞⊞⊞⊞⊞ FLOOR MOUNTED STRUCTURED CABLE JACK ⊞⊞⊞⊞⊞⊞⊞⊞ CONTROL PANEL TYPE: KP = LUTRON KEYPAD, LIGHTING/SHADE CONTROL ⊞⊞⊞⊞⊞⊞⊞⊞ CONTROL PANEL NUMBER (RM NO. -1,2,3...) ⊞⊞⊞⊞⊞⊞⊞⊞ JAMB SWITCH ⊞⊞⊞⊞⊞⊞⊞⊞ JAMB SWITCH ⊞⊞⊞⊞⊞⊞⊞⊞ ELECTRIC LOCK ⊞⊞⊞⊞⊞⊞⊞⊞ ANTENNA ⊞⊞⊞⊞⊞⊞⊞⊞ IPOD DOCKING STATION W/ INTERFACE MODULE ⊞⊞⊞⊞⊞⊞⊞⊞ VOLUME CONTROL (W/INFRARED VOLUME CONTROL) ⊞⊞⊞⊞⊞⊞⊞⊞ SUBWOWER W/ AV JACK ⊞⊞⊞⊞⊞⊞⊞⊞ SPEAKER: FLOOR MOUNTED ⊞⊞⊞⊞⊞⊞⊞⊞ SPEAKER ⊞⊞⊞⊞⊞⊞⊞⊞ CARBON MONOXIDE DETECTOR: WALL MOUNTED ⊞⊞⊞⊞⊞⊞⊞⊞ STROBE ⊞⊞⊞⊞⊞⊞⊞⊞ SECURITY ALARM KEYPAD ⊞⊞⊞⊞⊞⊞⊞⊞ SECURITY SENSOR WINDOW/DOOR CONTACT ⊞⊞⊞⊞⊞⊞⊞⊞ DOORBELL W/INTERCOM ⊞⊞⊞⊞⊞⊞⊞⊞ THERMOSTAT REFER TO MECH. DWGS. ⊞⊞⊞⊞⊞⊞⊞⊞ THERMOSTAT SENSOR REFER TO MECH. DWGS. ⊞⊞⊞⊞⊞⊞⊞⊞ THERMOSTAT SENSOR AT RADIANT HEAT REFER TO MECH. ⊞⊞⊞⊞⊞⊞⊞⊞ LEAK DETECTION DEVICES/SENSORS 	<p>SUFFIX</p> <ul style="list-style-type: none"> AC ABOVE COUNTER MOUNTED BC BELOW COUNTER MOUNTED C CABINET MOUNTED W WALL MOUNTED AV OUTLET FOR A/V EQUIPMENT E/WP EXTERIOR/WEATHERPROOF ER EXISTING TO REMAIN, V.I.F. F FUTURE D DATA H HIGH L LOW REL RELOCATED
--	--

04 AUG 2017 FOR PRICING

No. Date Issues/Revisions

432 PARK, APT. 78B
432 PARK AVENUE, 61ST FLOOR NEW YORK, NY 10022

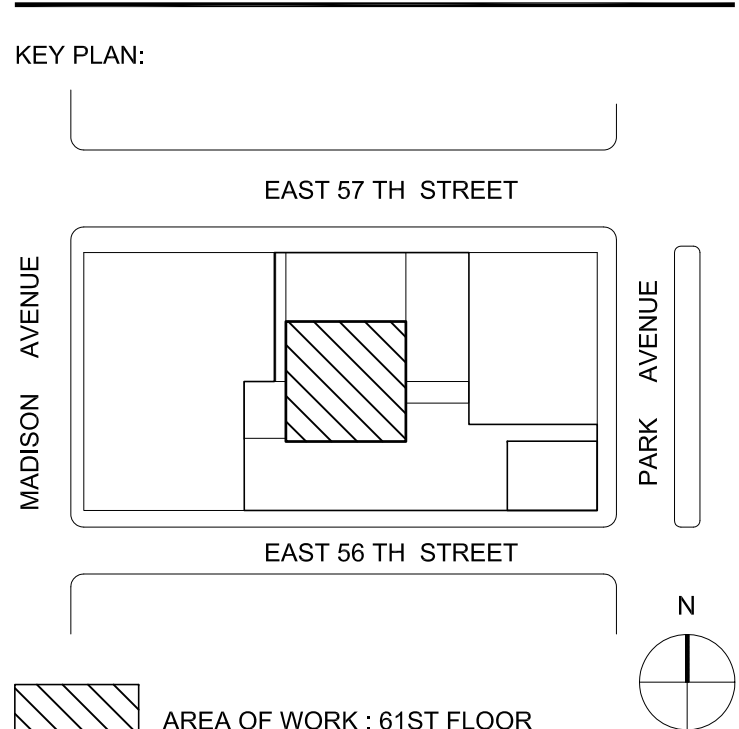

KANG MODERN
architect + interior design

NEW YORK OFFICE
304 Hudson Street, Suite 500
New York, NY 10013
T 212.462.2028
F 212.462.4788

WSP Flack & Kurtz
512 Seventh Avenue
New York, NY 10018

M/E/P Engineers
Tel: (212) 512-9600

Lighting Designers
10 East 28th Street, 5th Floor
New York, NY 10016

18248 SHEETS - SCALE OF FULL PRINTED COPY
 18249 SHEETS - SCALE 5/8" = 1'-0" (W/2) SHEET SCALE
 18250 SHEETS - SCALE 3/4" = 1'-0" (W/2) SHEET SCALE
 18251 SHEETS - SCALE 1/2" = 1'-0" (W/2) SHEET SCALE
 18252 SHEETS - SCALE 1/4" = 1'-0" (W/2) SHEET SCALE