

LEGEND

- SYCAMORE VENEER & EDGING
- SYCAMORE VENEER & EDGING
- SUPER WHITE STONE
- BIANCO NEVE STONE
- CLEAR ANODIZED ETCHED ALUMINUM
- CLEAR, LOW IRON GLASS
- CLEAR, LOW IRON MIRROR
- VENETIAN PLASTER

GENERAL NOTES



1. UNLESS OTHERWISE NOTED, THE SPECIFICATION FOR SURFACE MOUNTED CABINET PULLS ARE TO BE DETERMINED
2. ALUM. GRILLS AT CABINET BASES TO BE 1/8" x 1/8" SPACE CONTINUOUS ANODIZED WITH CONCEALED FASTENING.

03 OCT 2017 ISSUE FOR COORDINATION

No. Date Issues/Revisions

432 PARK, APT. 78B
432 PARK AVENUE, 61ST FLOOR NEW YORK, NY 10022

KEY PLAN:

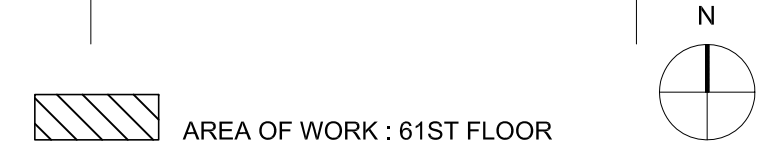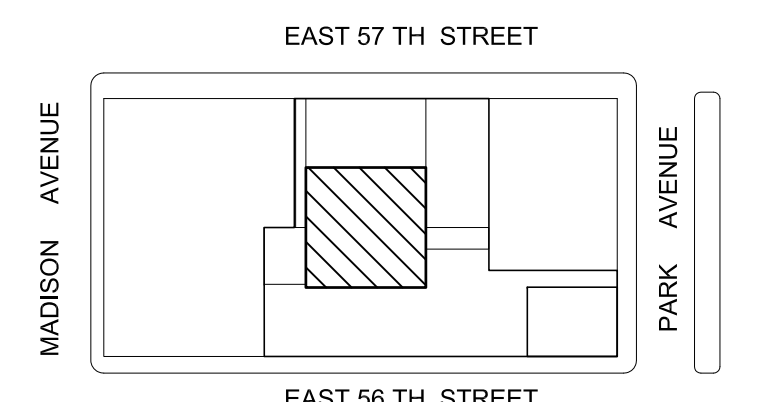



KANG MODERN
ARCHITECTS
NEW YORK OFFICE
304 Hudson Street, Suite 500
New York, NY 10013
T 212.462.2028
F 212.462.4788

M/E/P Engineers
312 Seventh Avenue
New York, NY 10018
Tel: (212) 535-9600

HDLC Architectural Lighting design
10 East 38th Street, 5th Floor
New York, NY 10016
Lighting Designers
Tel: (212) 535-7800

MASTER BATH AND MASTER DRESSING MISC. DETAILS

Scale: 3/4"=1'-0"
Date: 25 JAN 2017 **A-308**

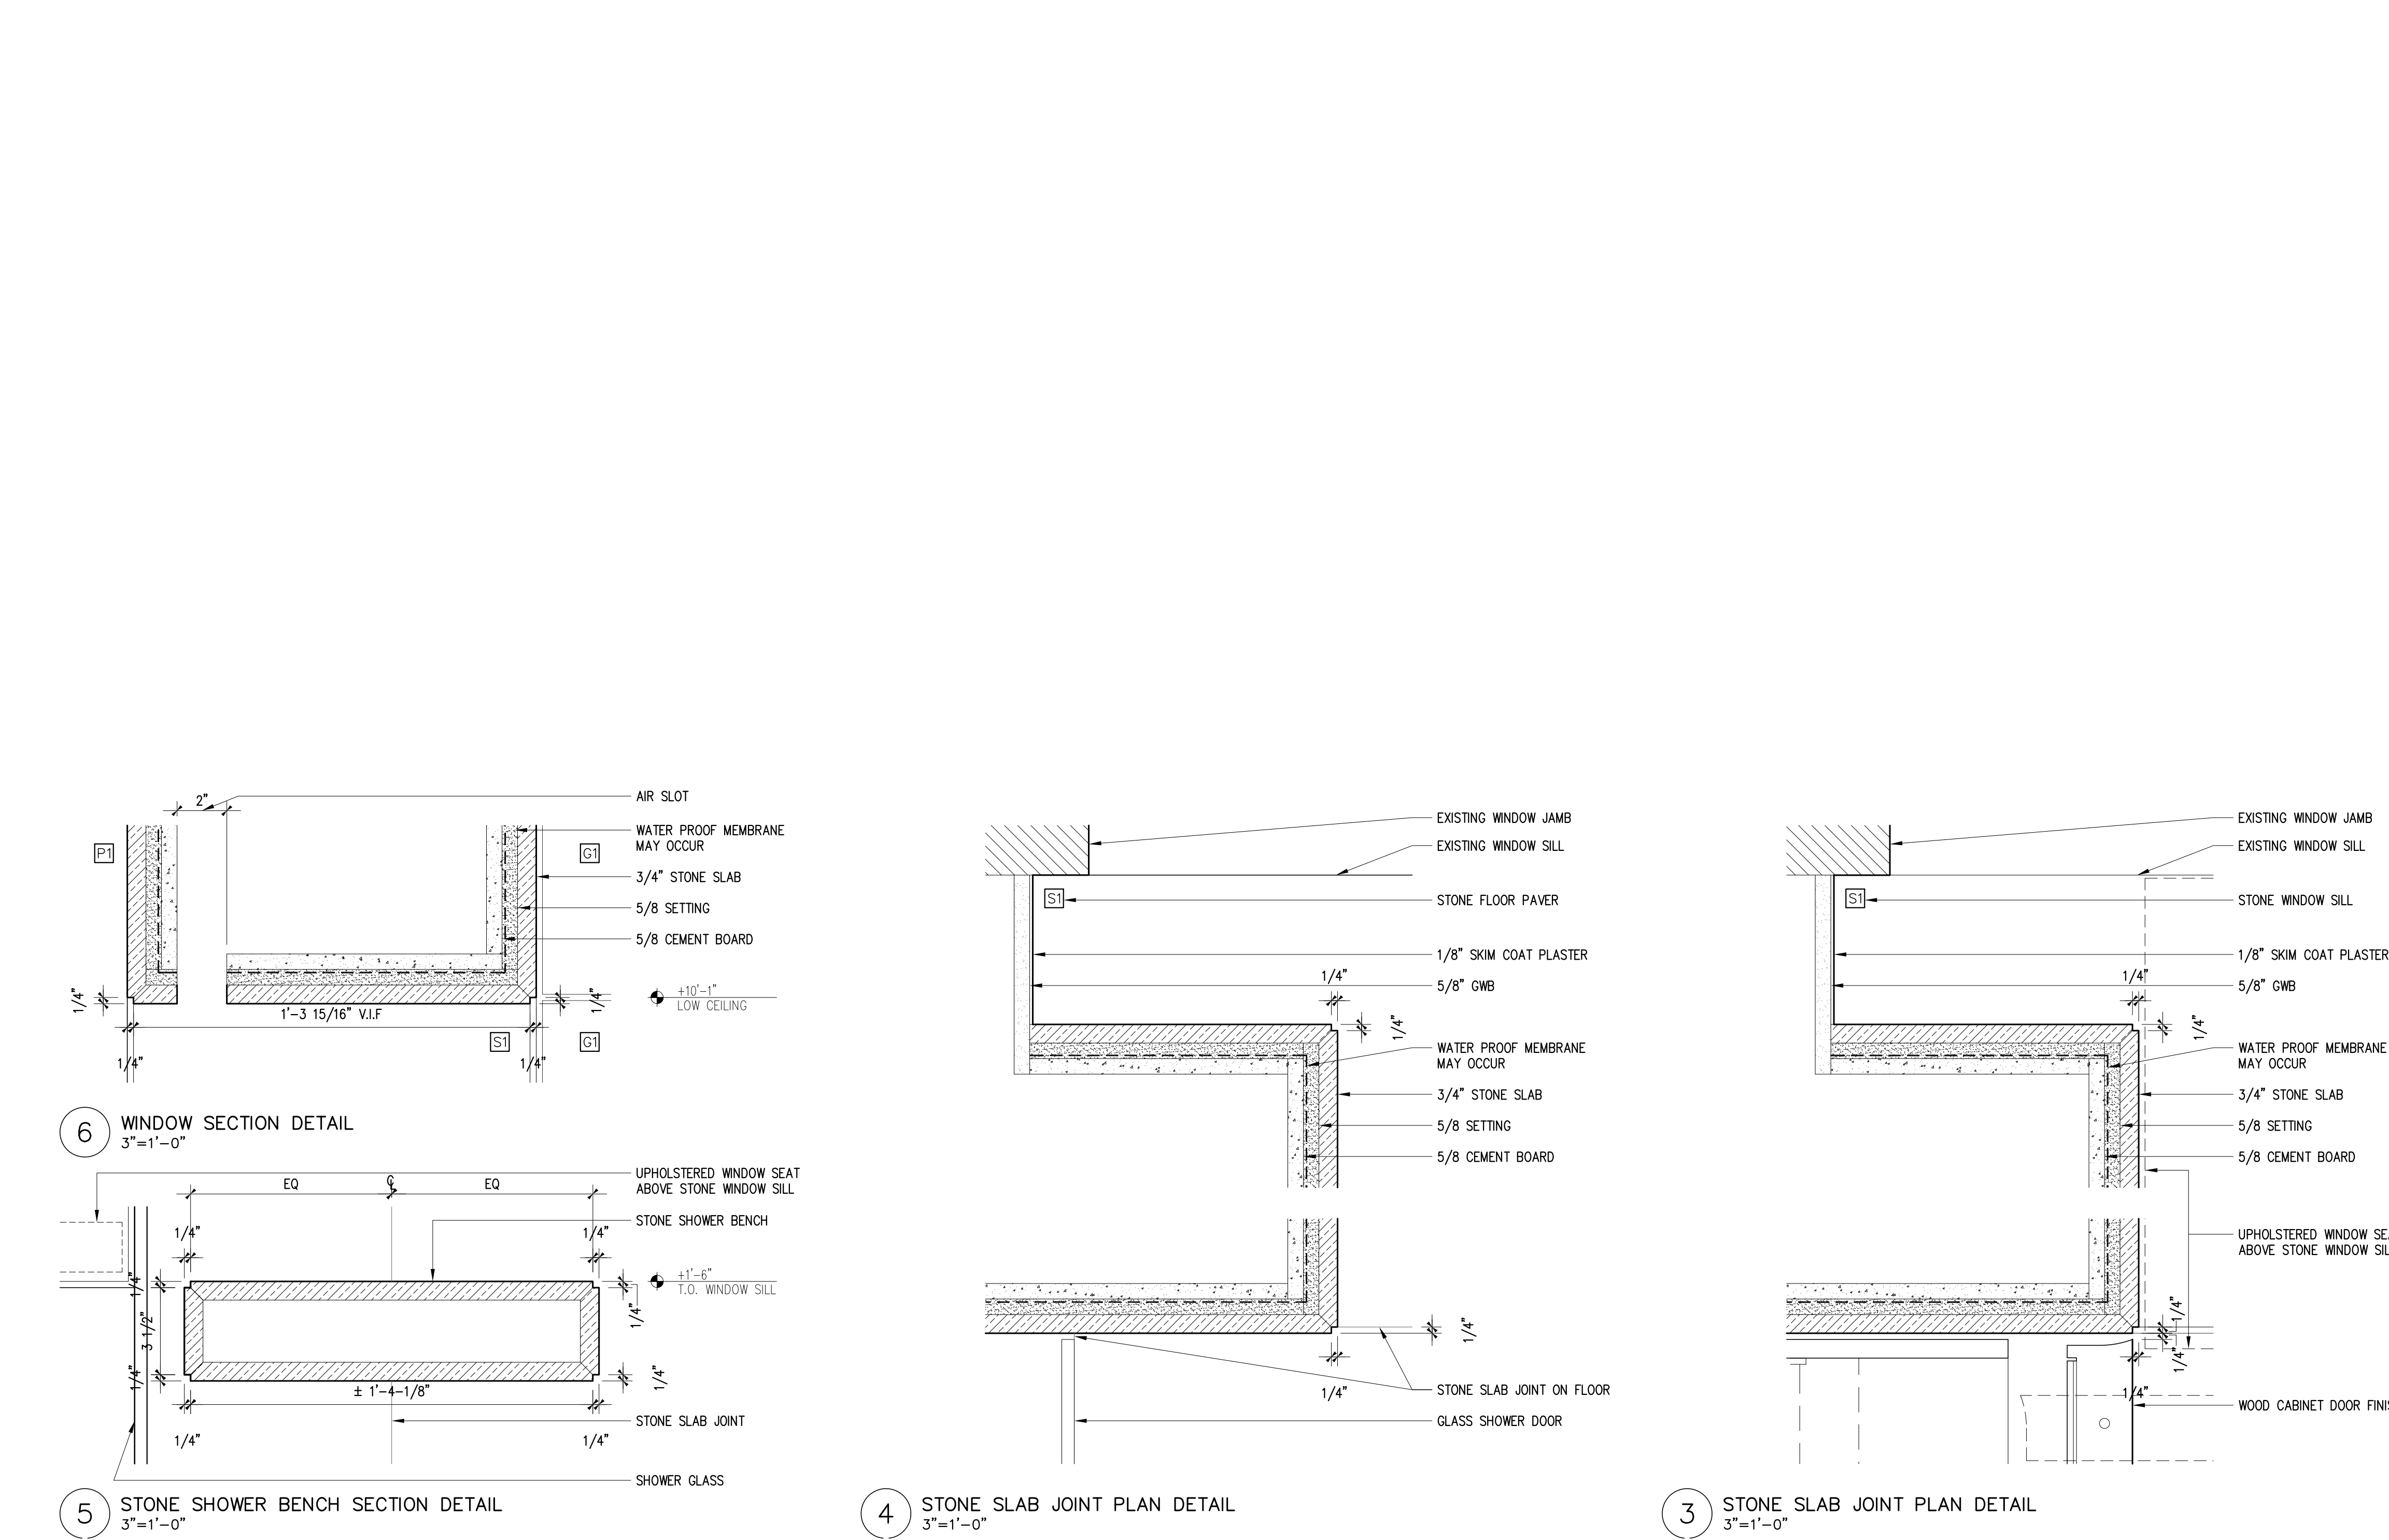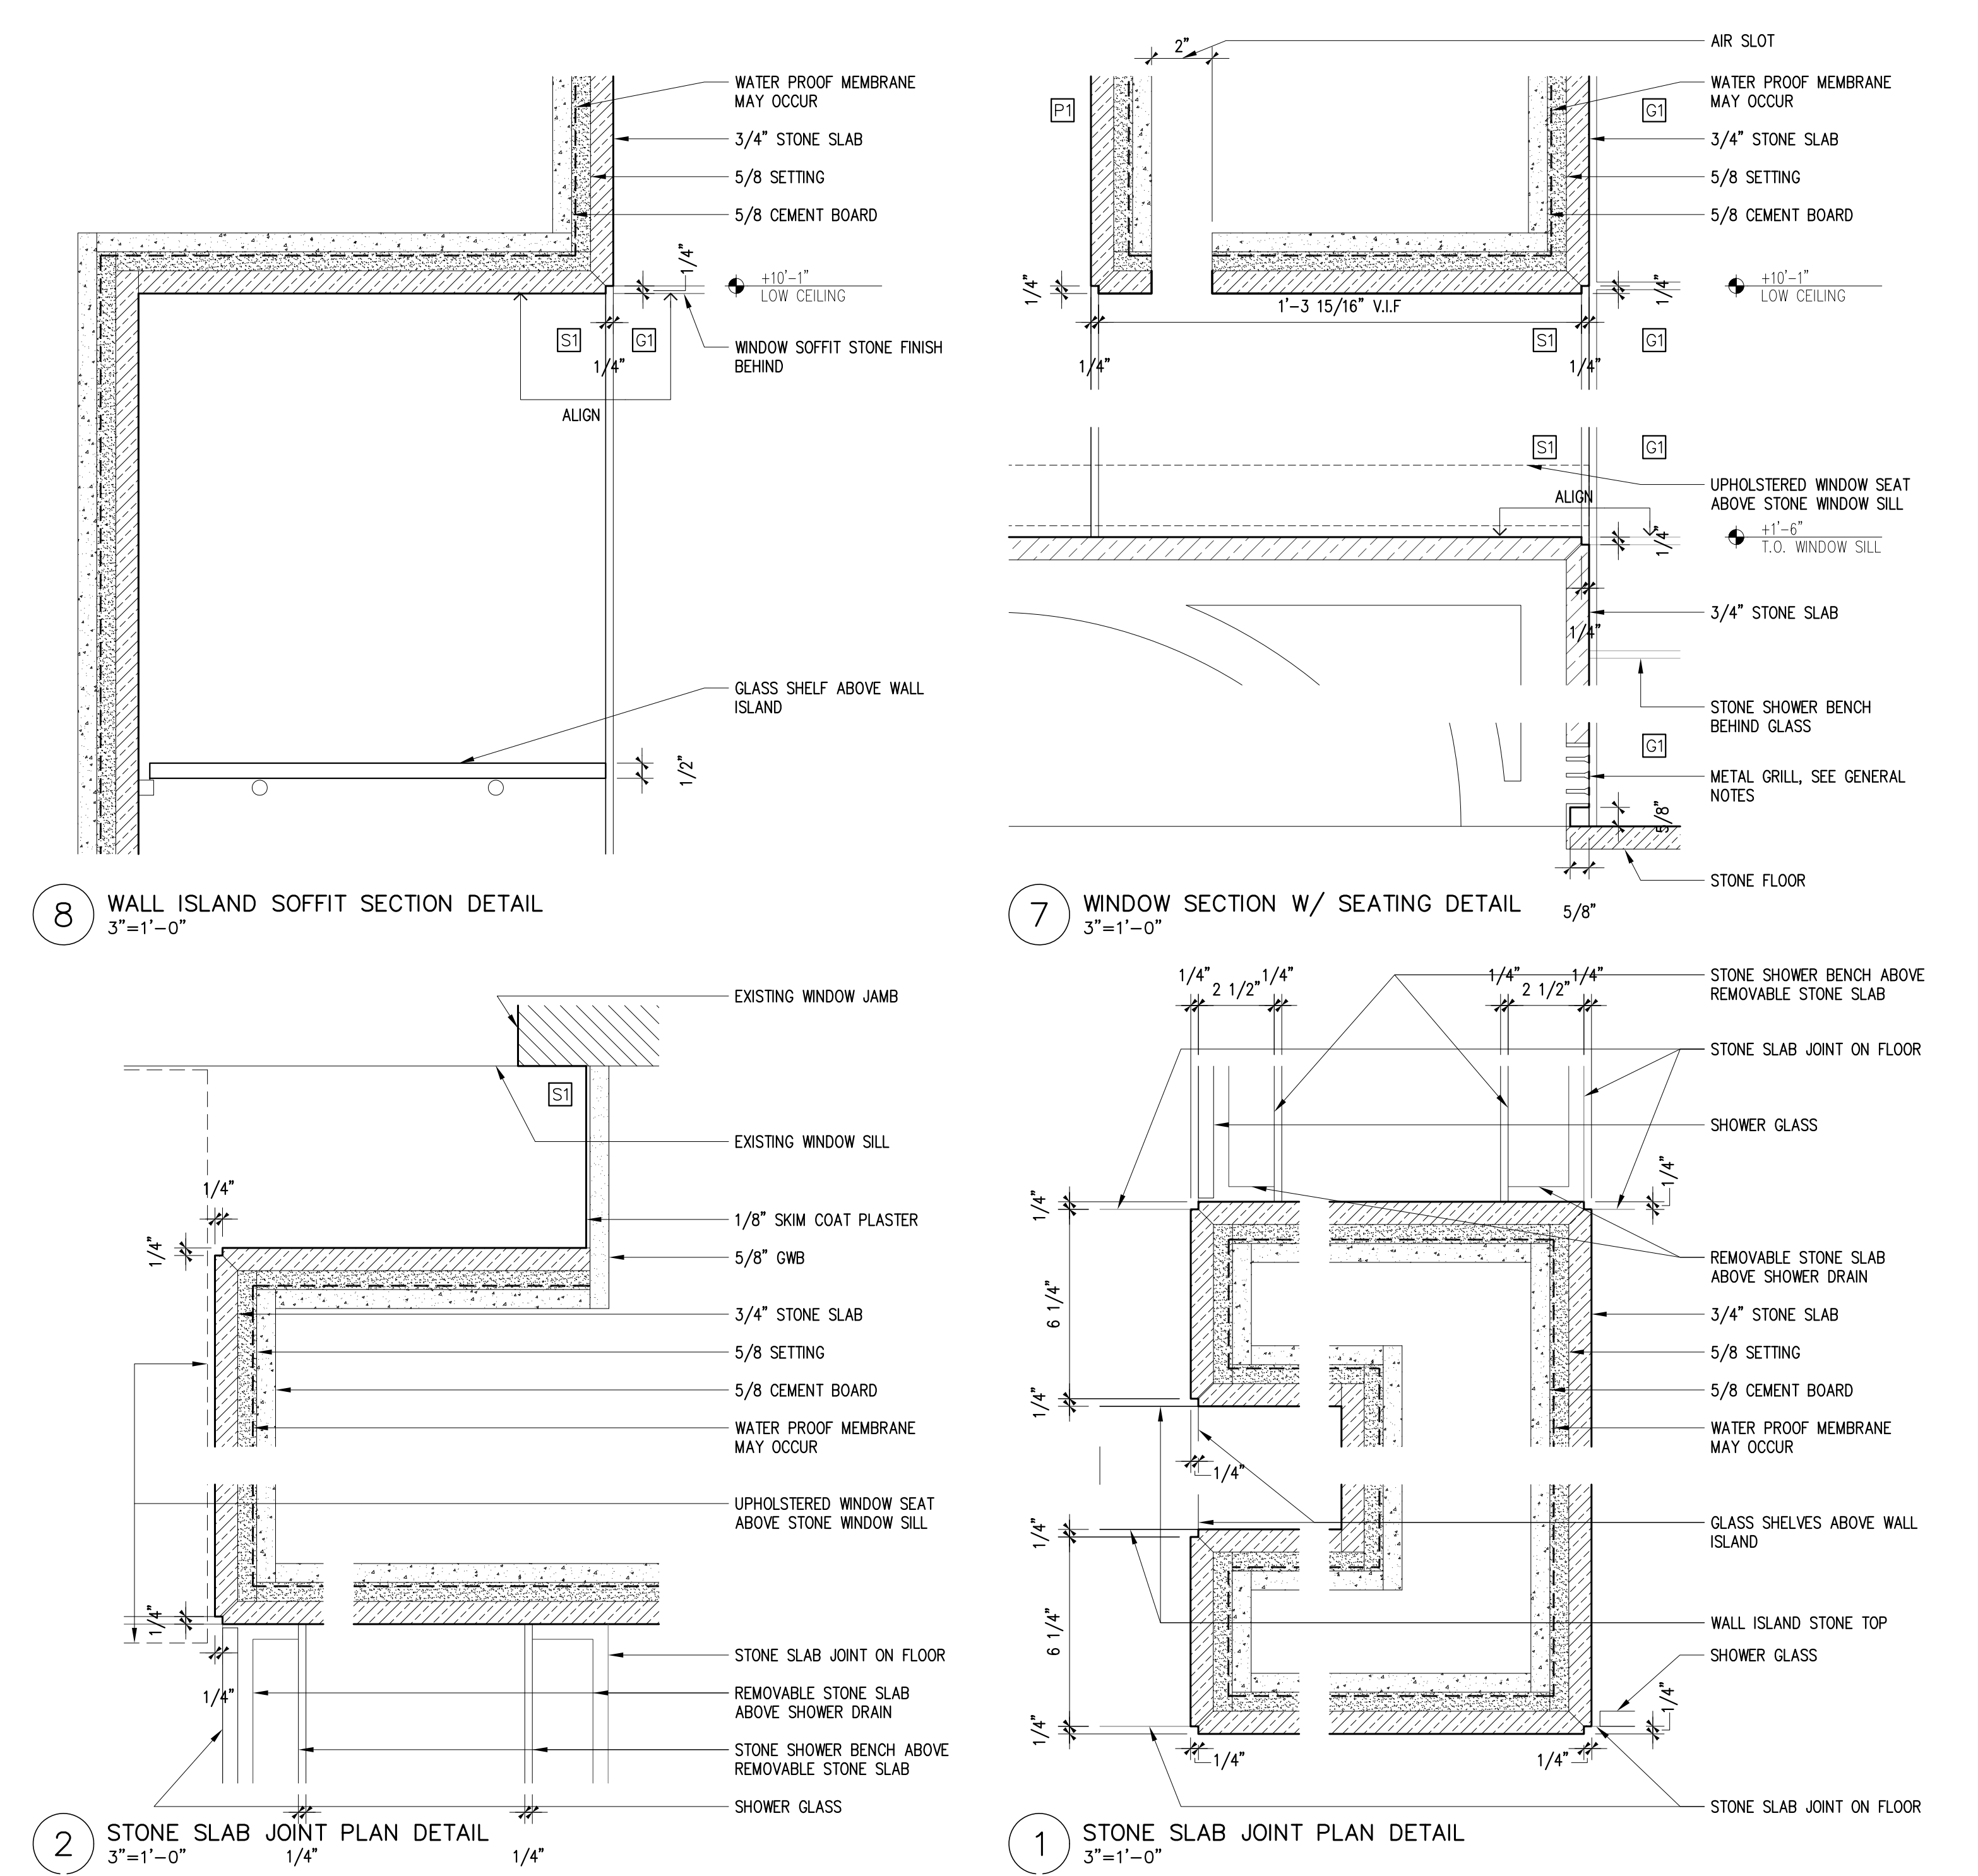

18248 SHEETS SCALE IS FINAL VERIFY SCALE
 18249 SHEETS SCALE IS 1/2" WINDOW SCALE
 18250 SHEETS SCALE IS 1/2" WINDOW SCALE
 18251 SHEETS SCALE IS 1/2" WINDOW SCALE