


LEGEND

- SYCAMORE VENEER & EDGING
- SYCAMORE VENEER & EDGING
- SUPER WHITE STONE
- BIANCO NEVE STONE
- CLEAR ANODIZED ETCHED ALUMINUM
- CLEAR, LOW IRON GLASS
- CLEAR, LOW IRON MIRROR
- VENETIAN PLASTER

GENERAL NOTES

1. UNLESS OTHERWISE NOTED, THE SPECIFICATION FOR SURFACE MOUNTED CABINET PULLS ARE TO BE DETERMINED.
2. ALUM. GRILLS AT CABINET BASES TO BE 1/8" x 1/8" SPACE CONTINUOUS ANODIZED WITH CONCEALED FASTENING.

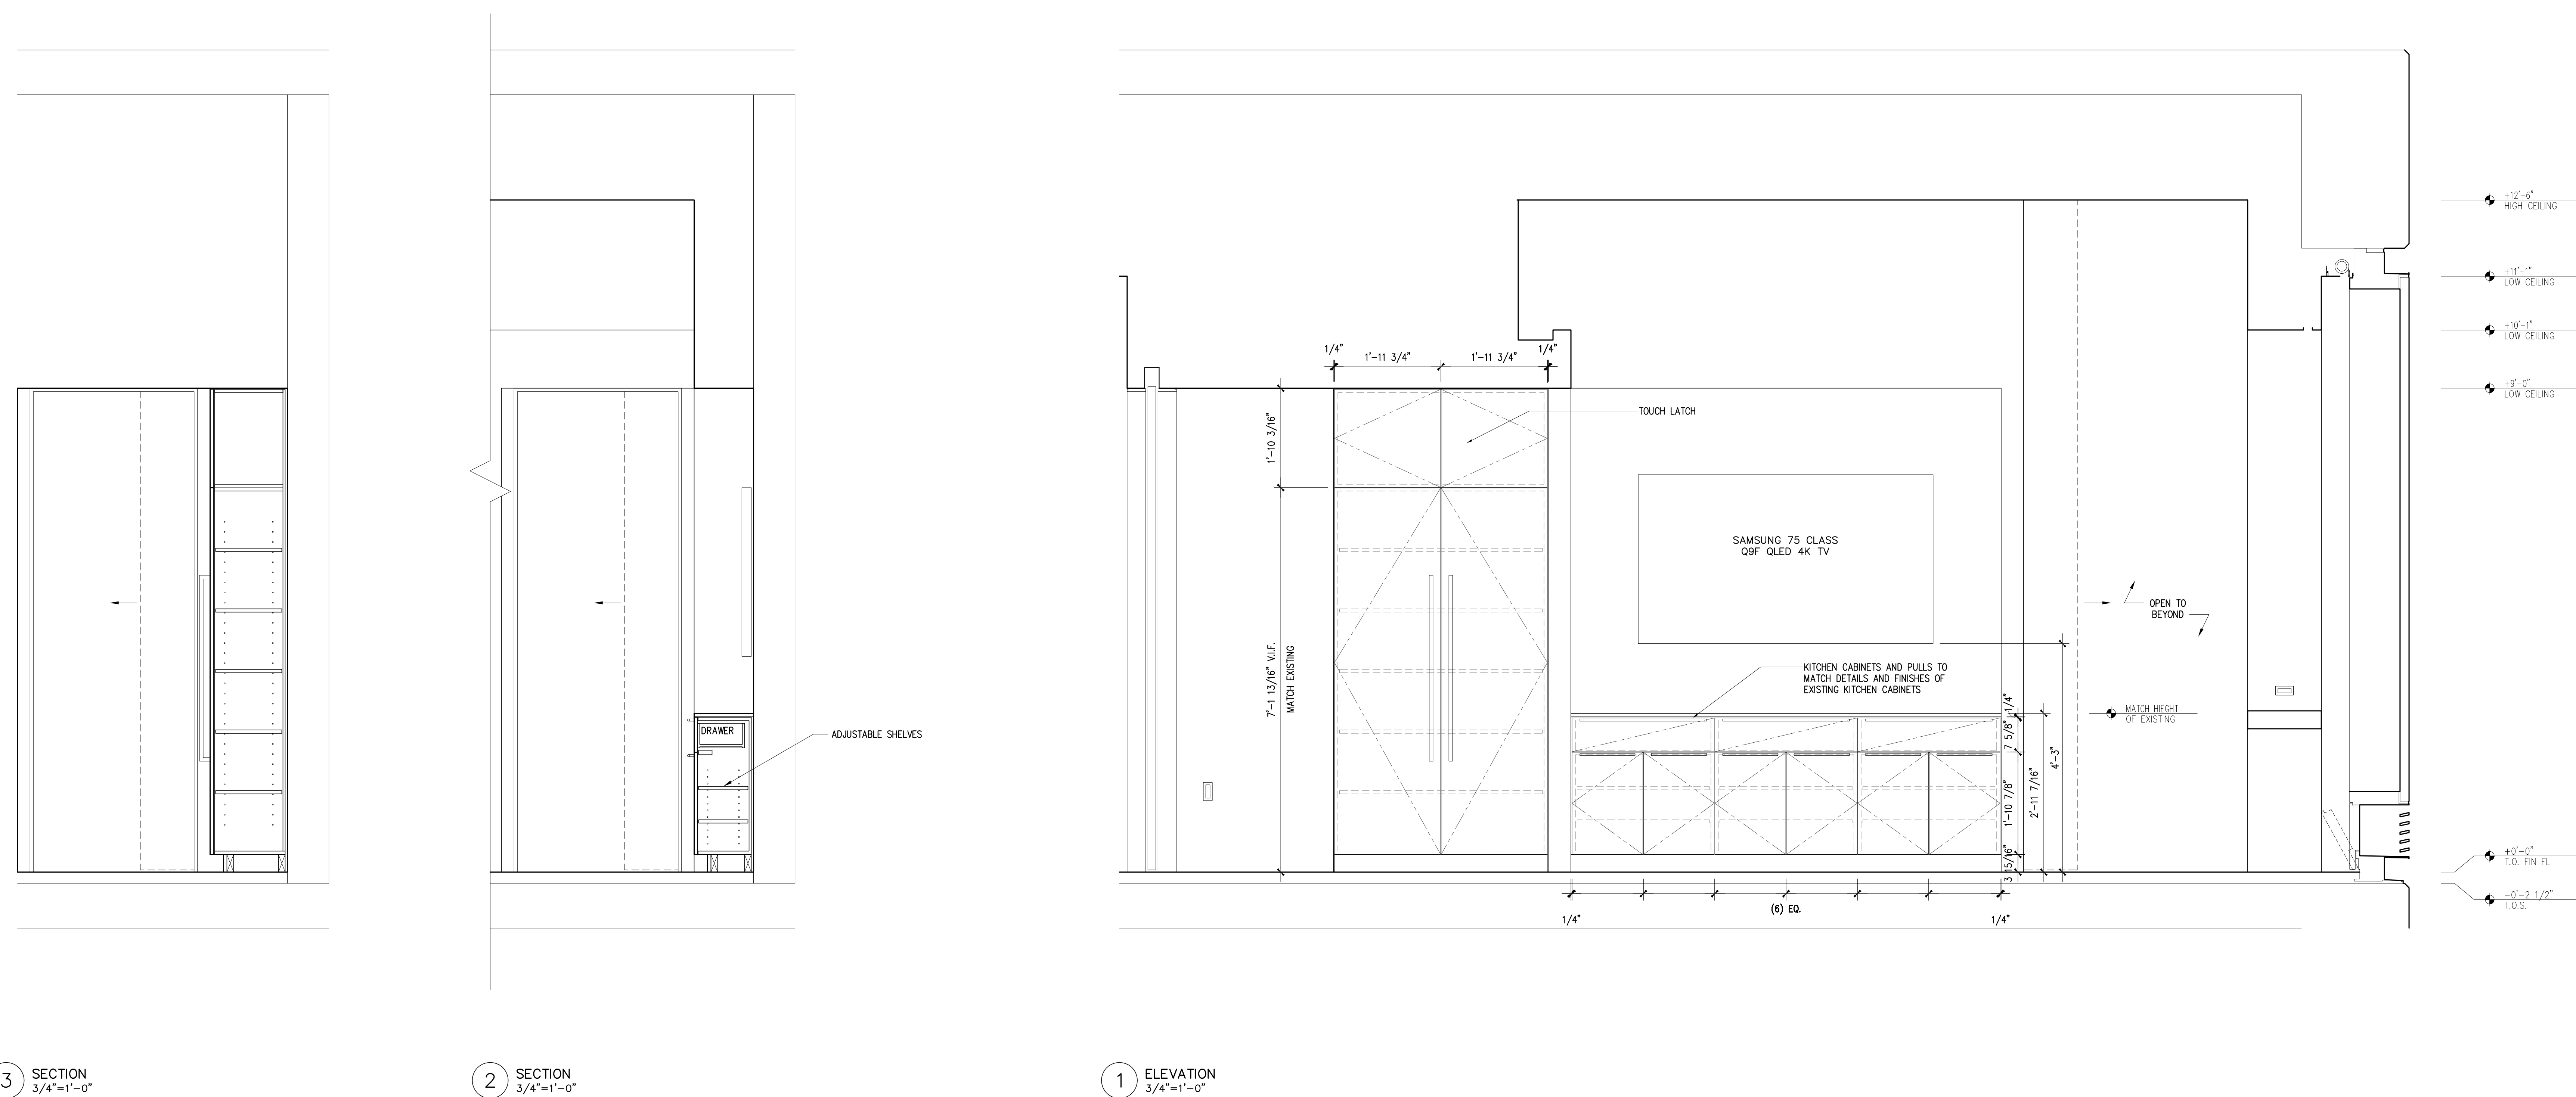


04 AUG 2017 FOR PRICING

No. Date Issues/Revisions

432 PARK, APT. 78B
432 PARK AVENUE, 61ST FLOOR NEW YORK, NY 10022

KEY PLAN:

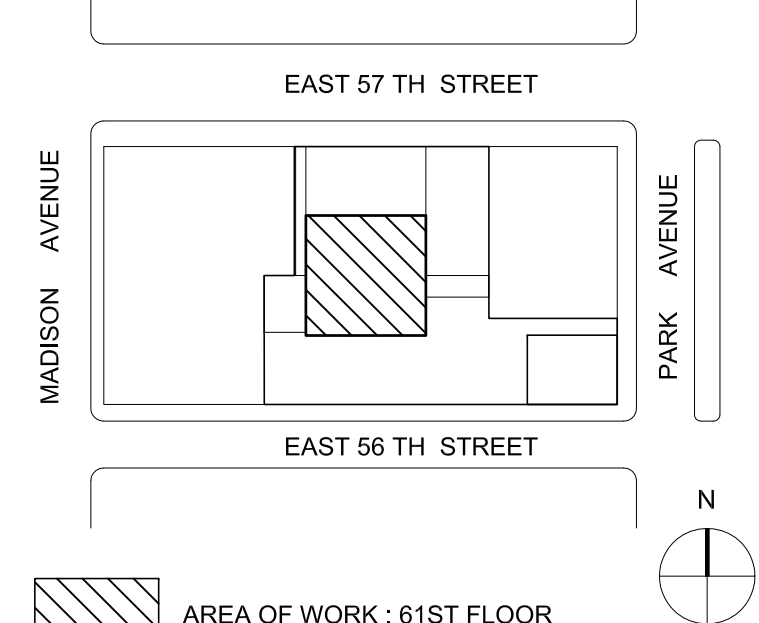

KANG MODERN
architect + design

NEW YORK OFFICE
204 Hudson Street, Suite 500
New York, NY 10013
T 212.462.2028
F 212.462.4788

WSP Flack & Kurtz
312 Seventh Avenue
New York, NY 10018
JDL.C. Architectural Lighting design
10 East 28th Street, 5th Floor
New York, NY 10016

M/E/P Engineers
Tel: (212) 535-9600
Lighting Designers
Tel: (212) 535-9600

KITCHEN ELEVATIONS

Scale: 3/4"=1'-0"
Date: 25 JAN 2017

1824 SHEETS - SCALE IS FINAL WORKS SCALE
 1824 SHEETS - SCALE IS 1/2" WORKS SCALE
 1824 SHEETS - INTS