




7 ELEVATION
3/4"=1'-0"

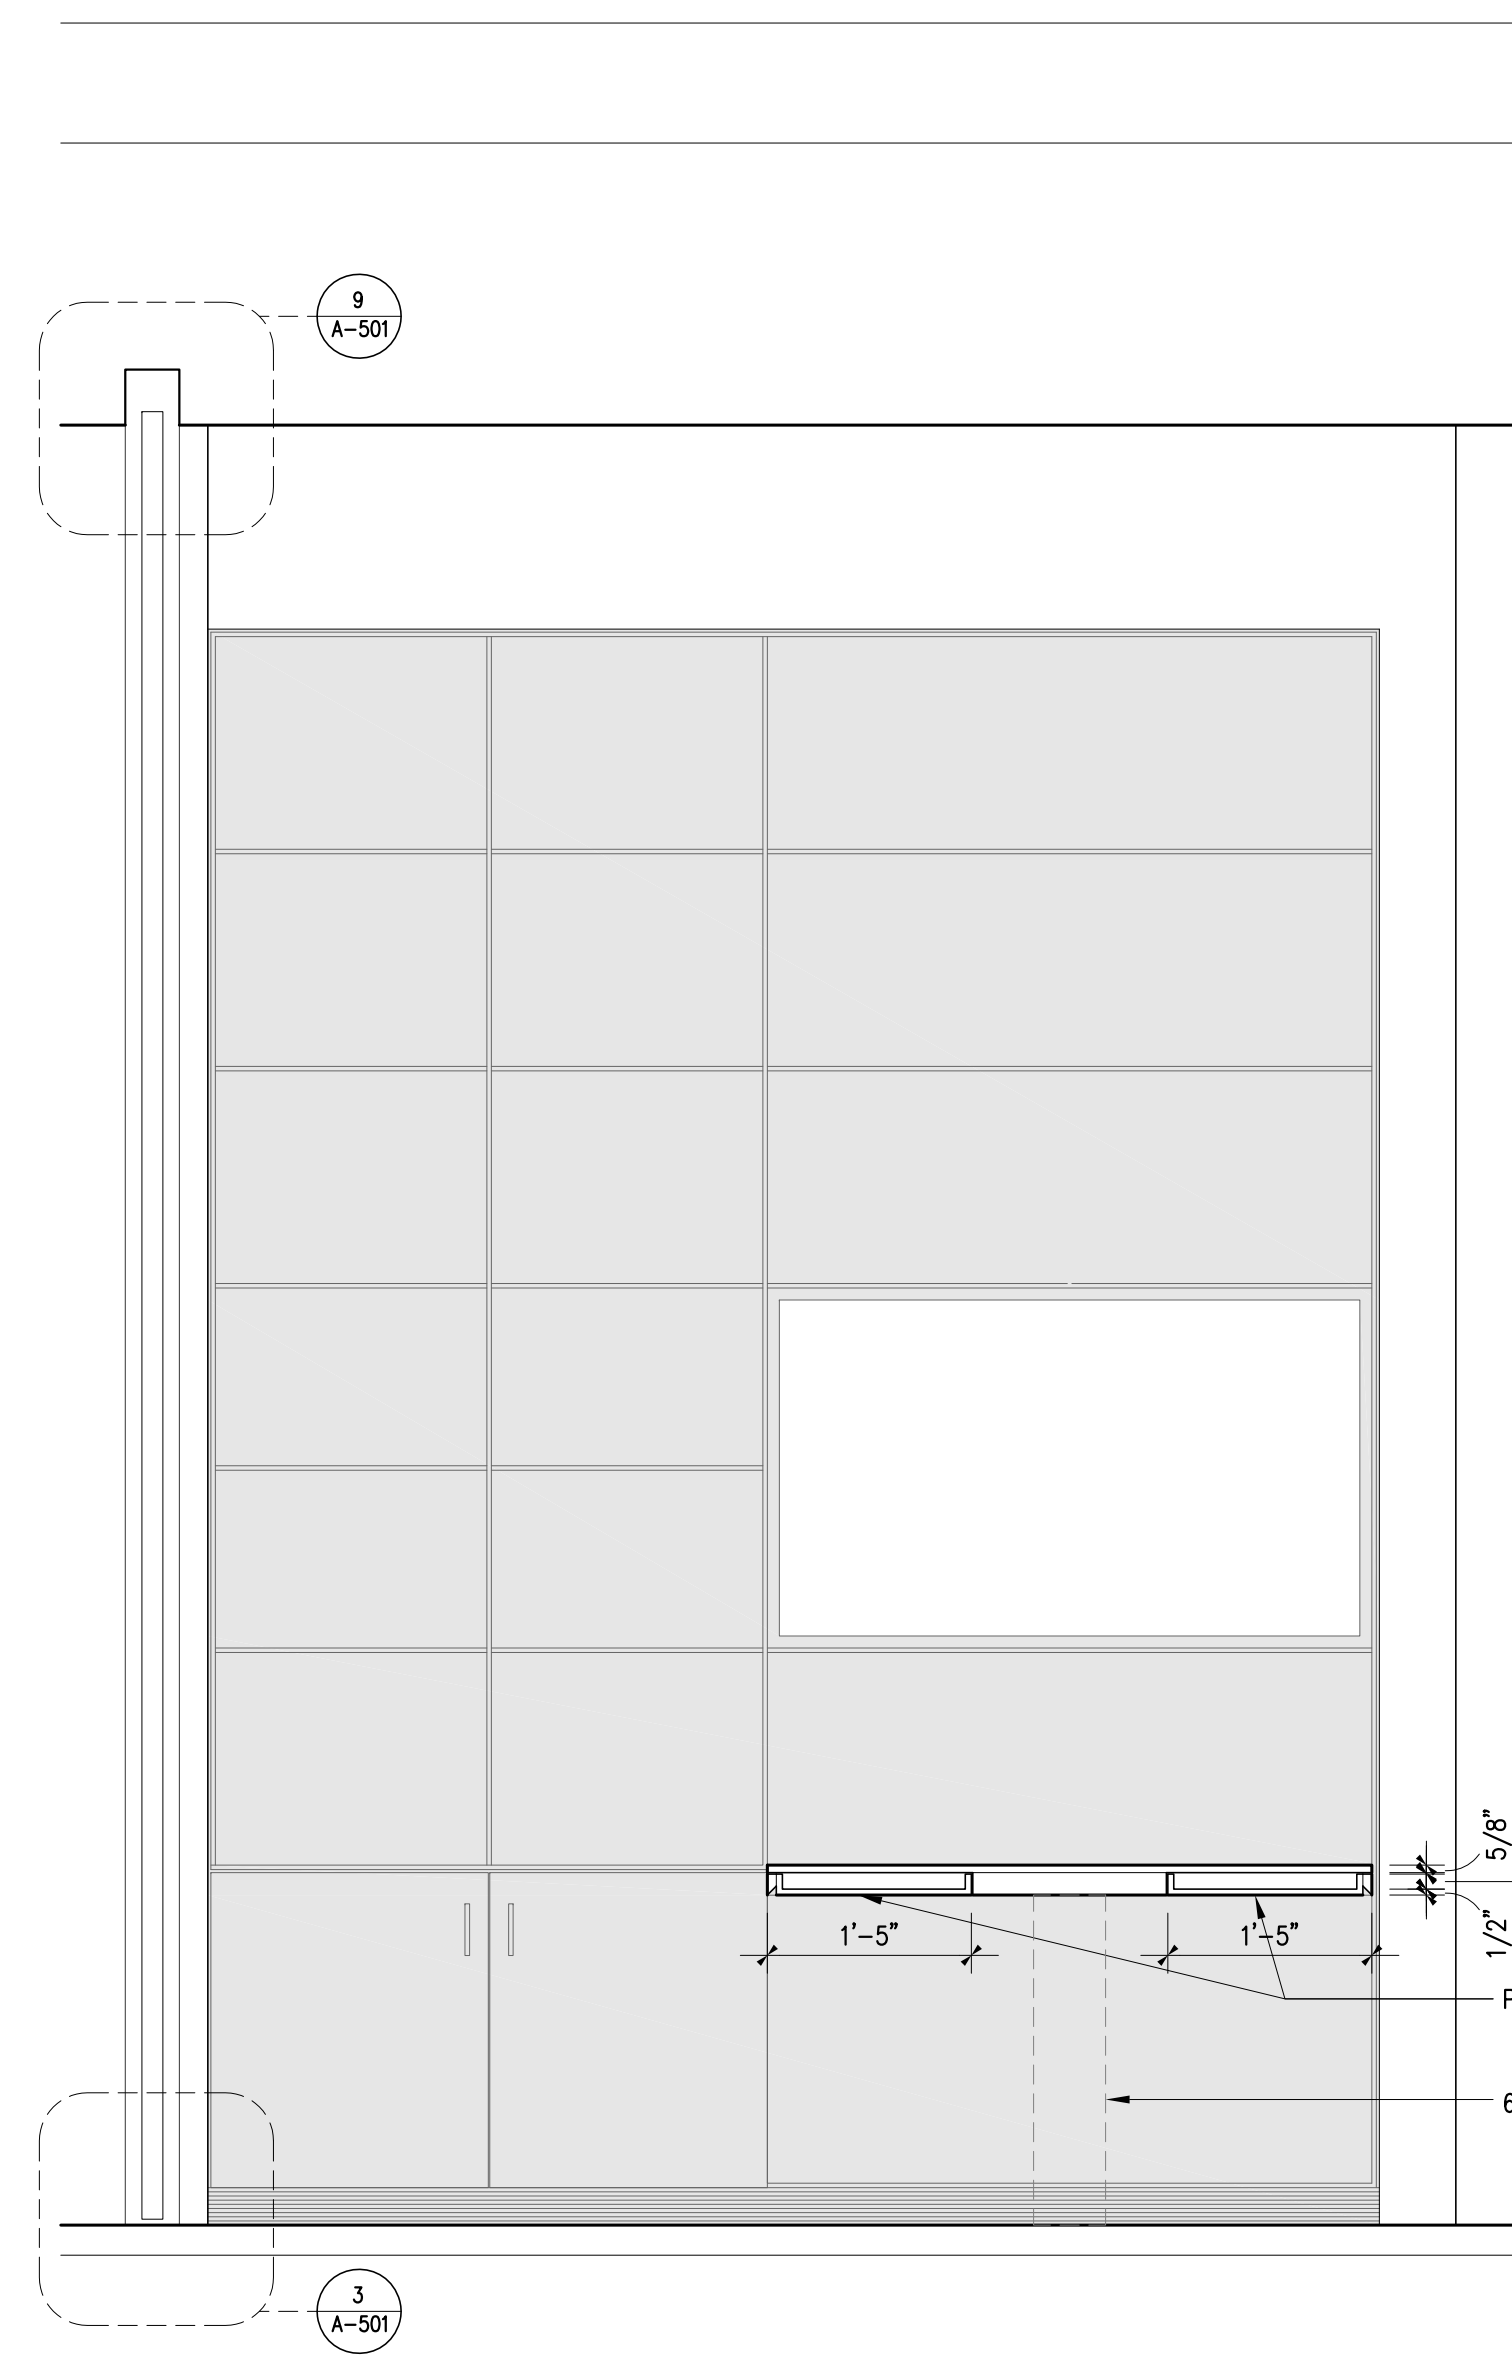


6 ELEVATION
3/4"=1'-0"

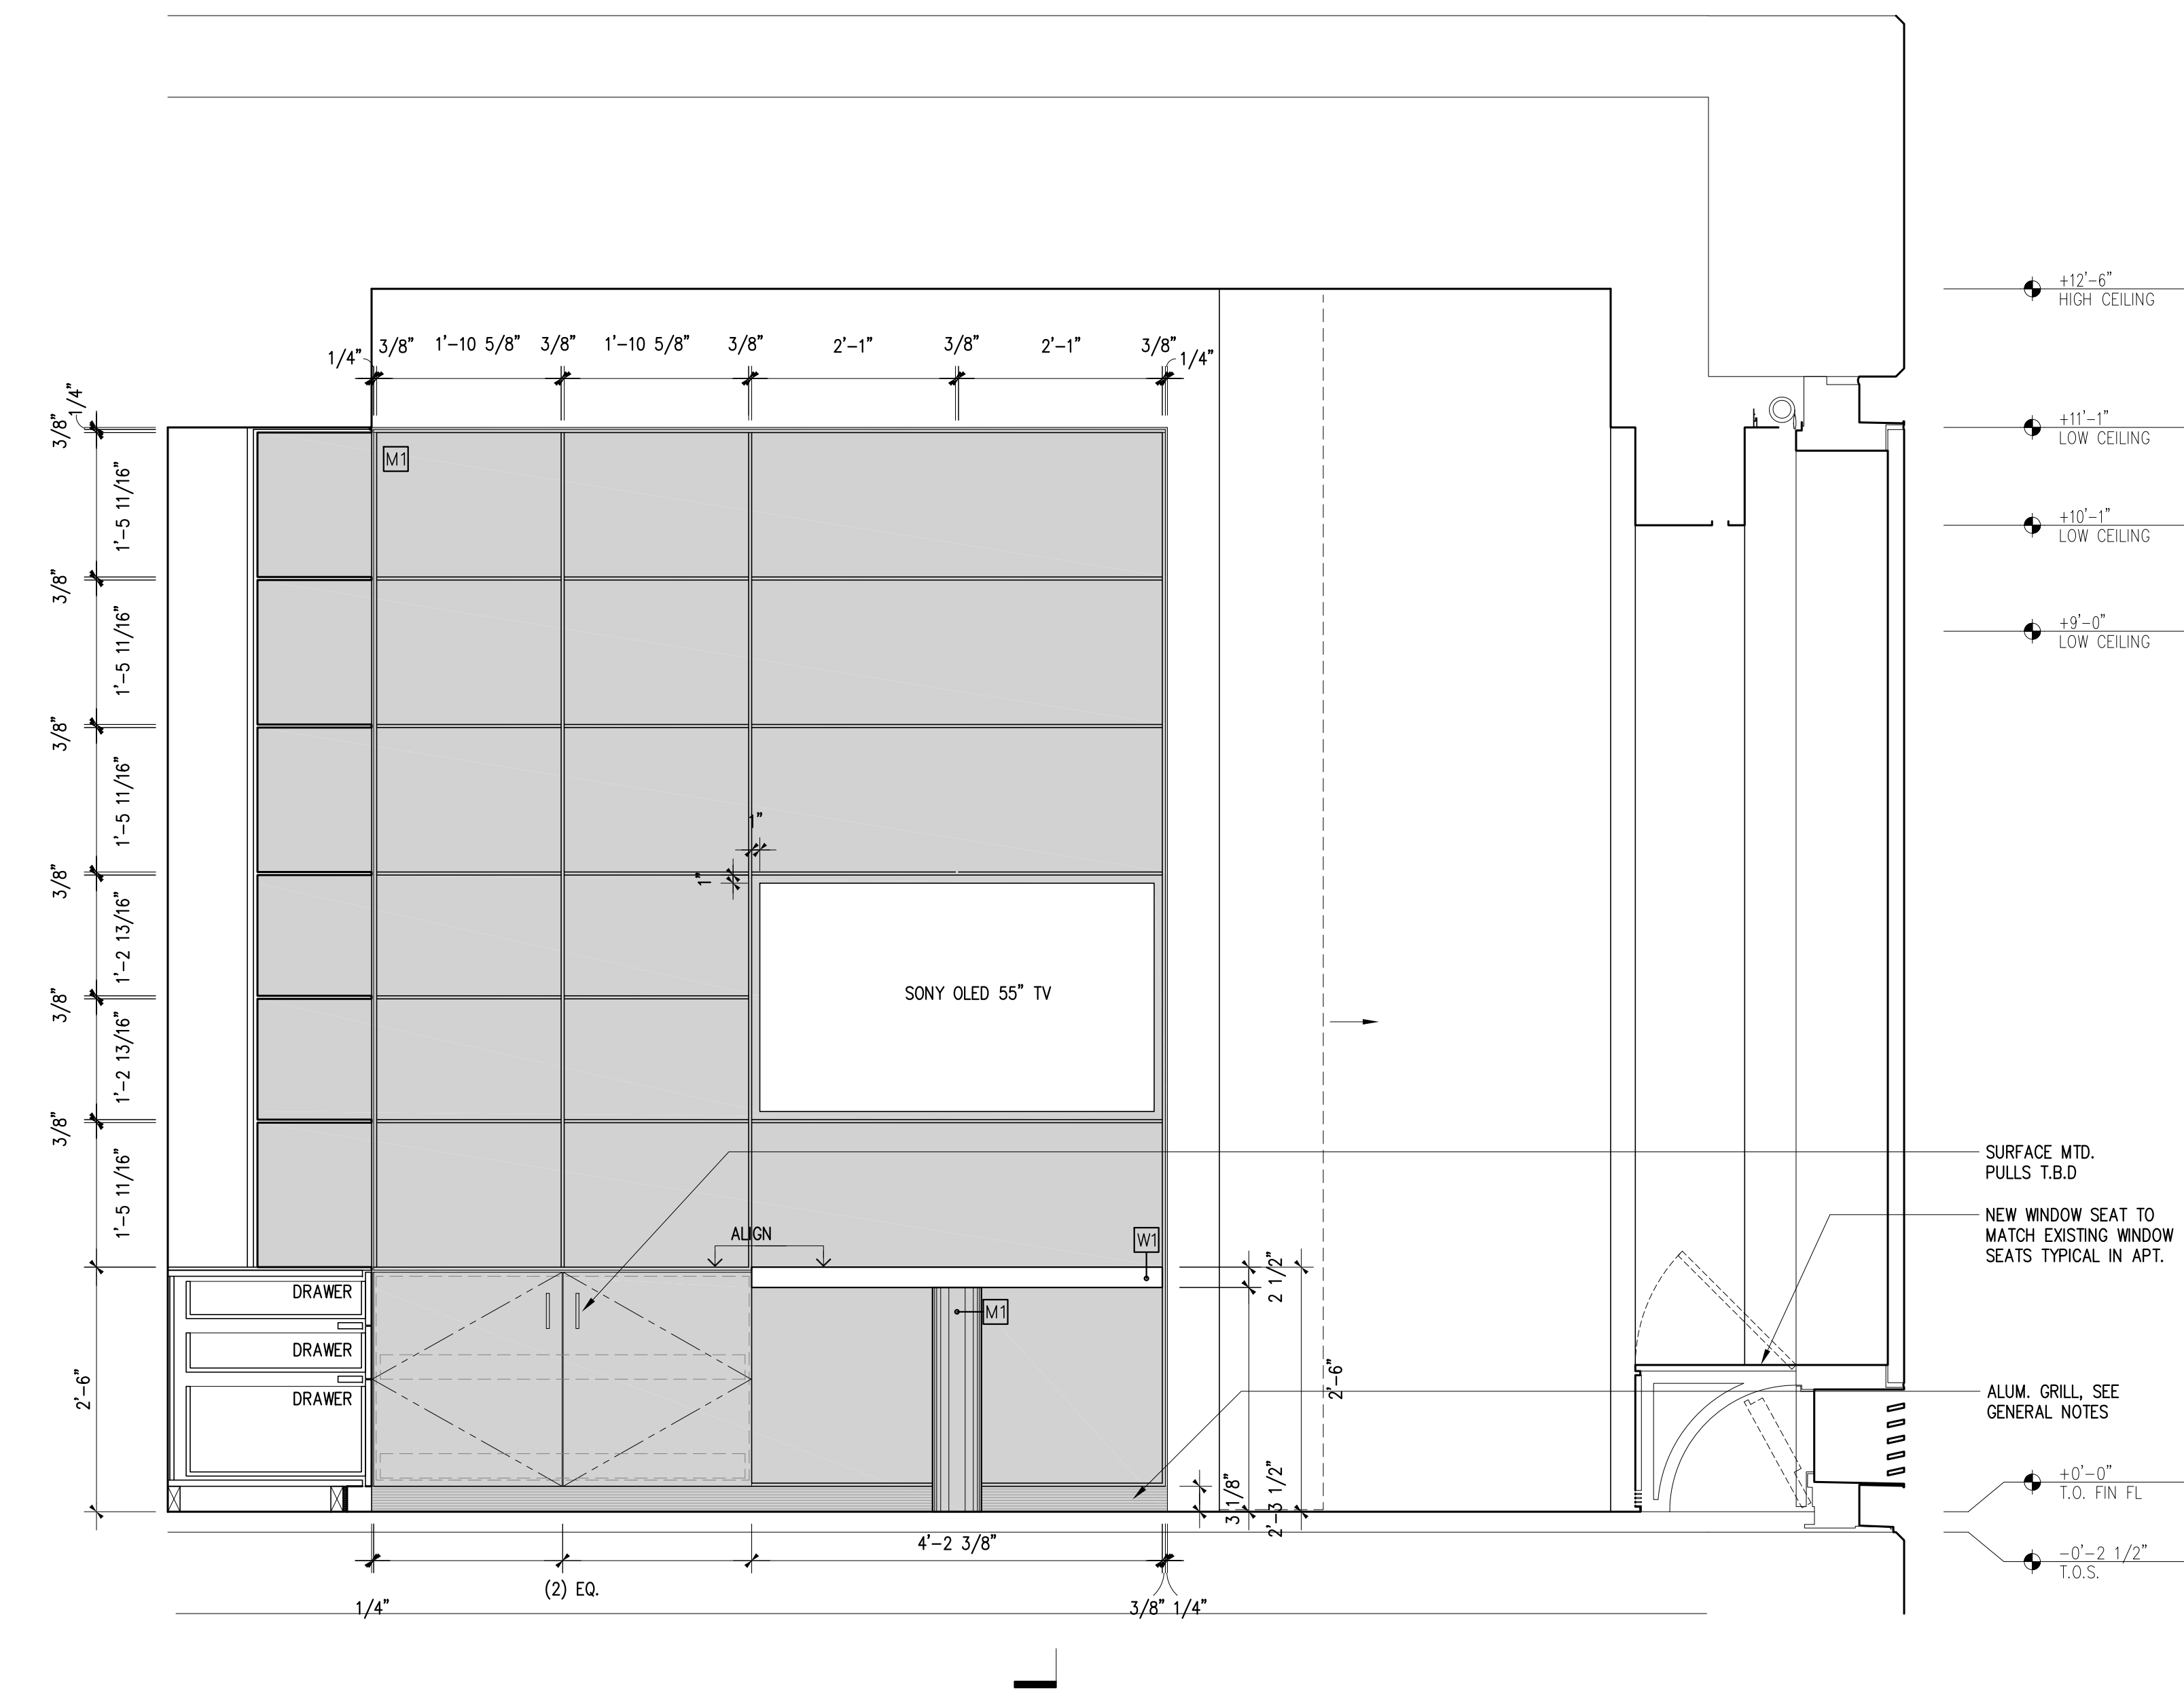


5 ELEVATION
3/4"=1'-0"

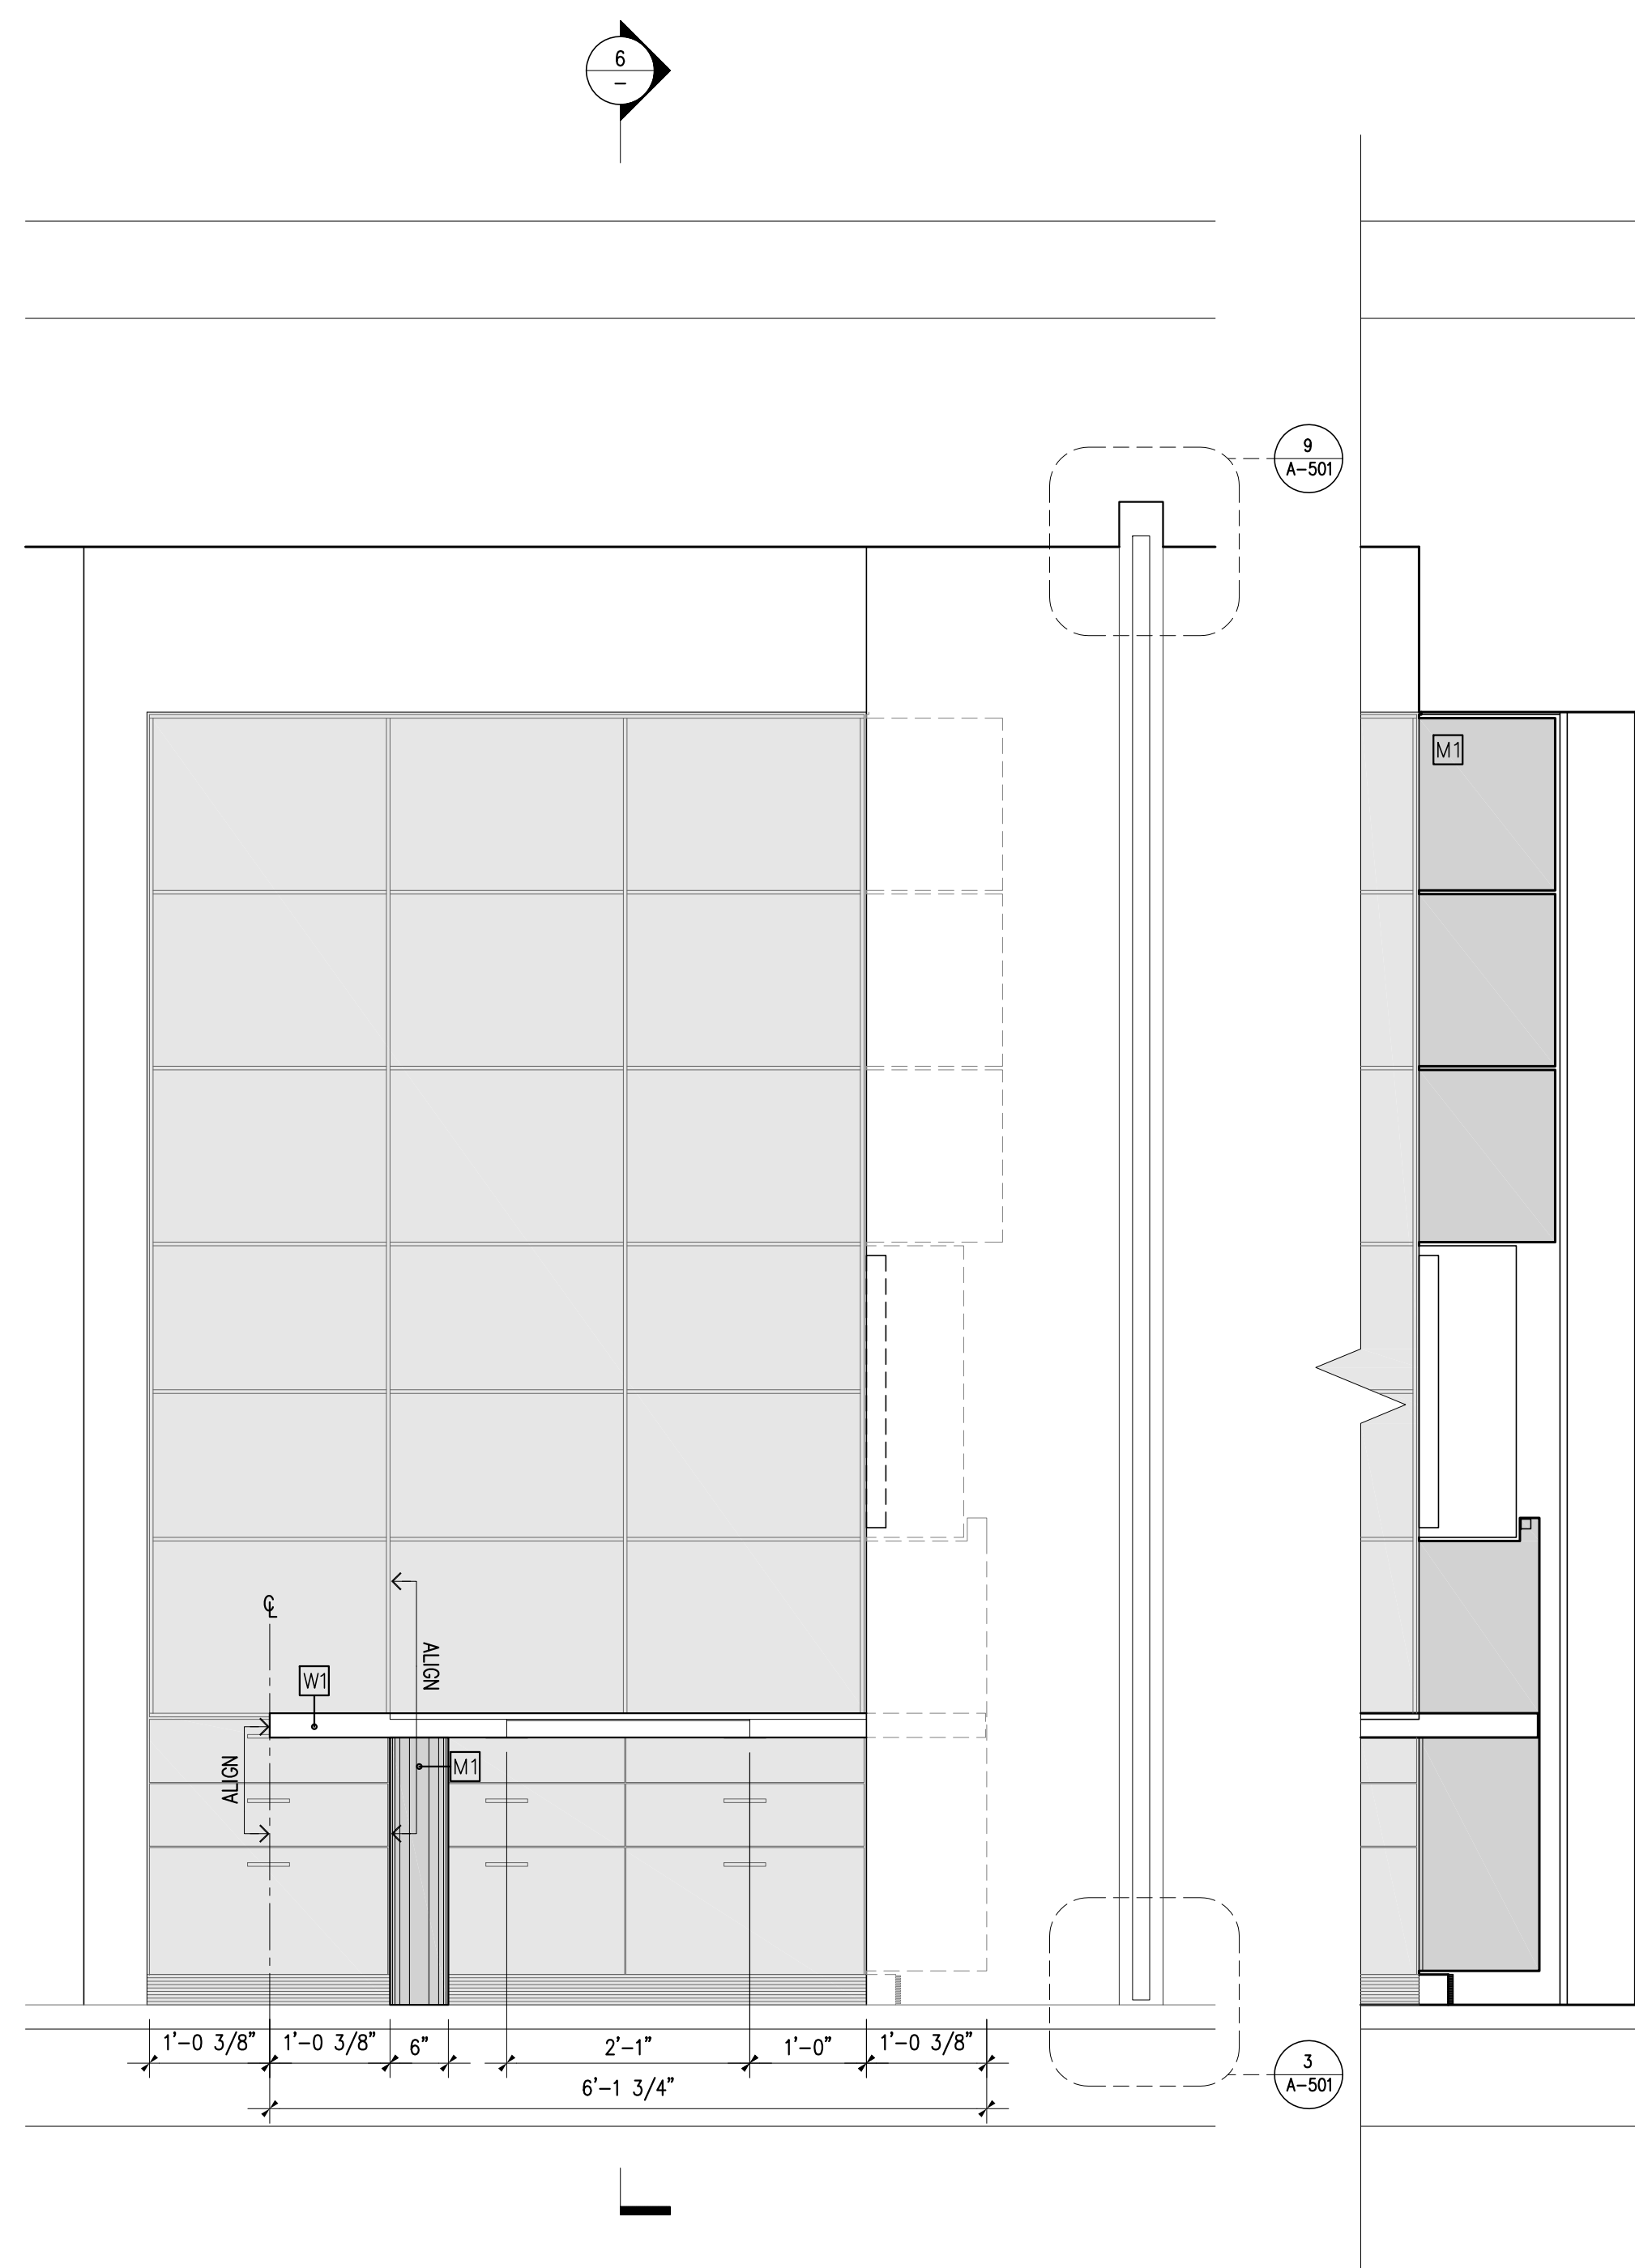


4 ELEVATION
3/4"=1'-0"

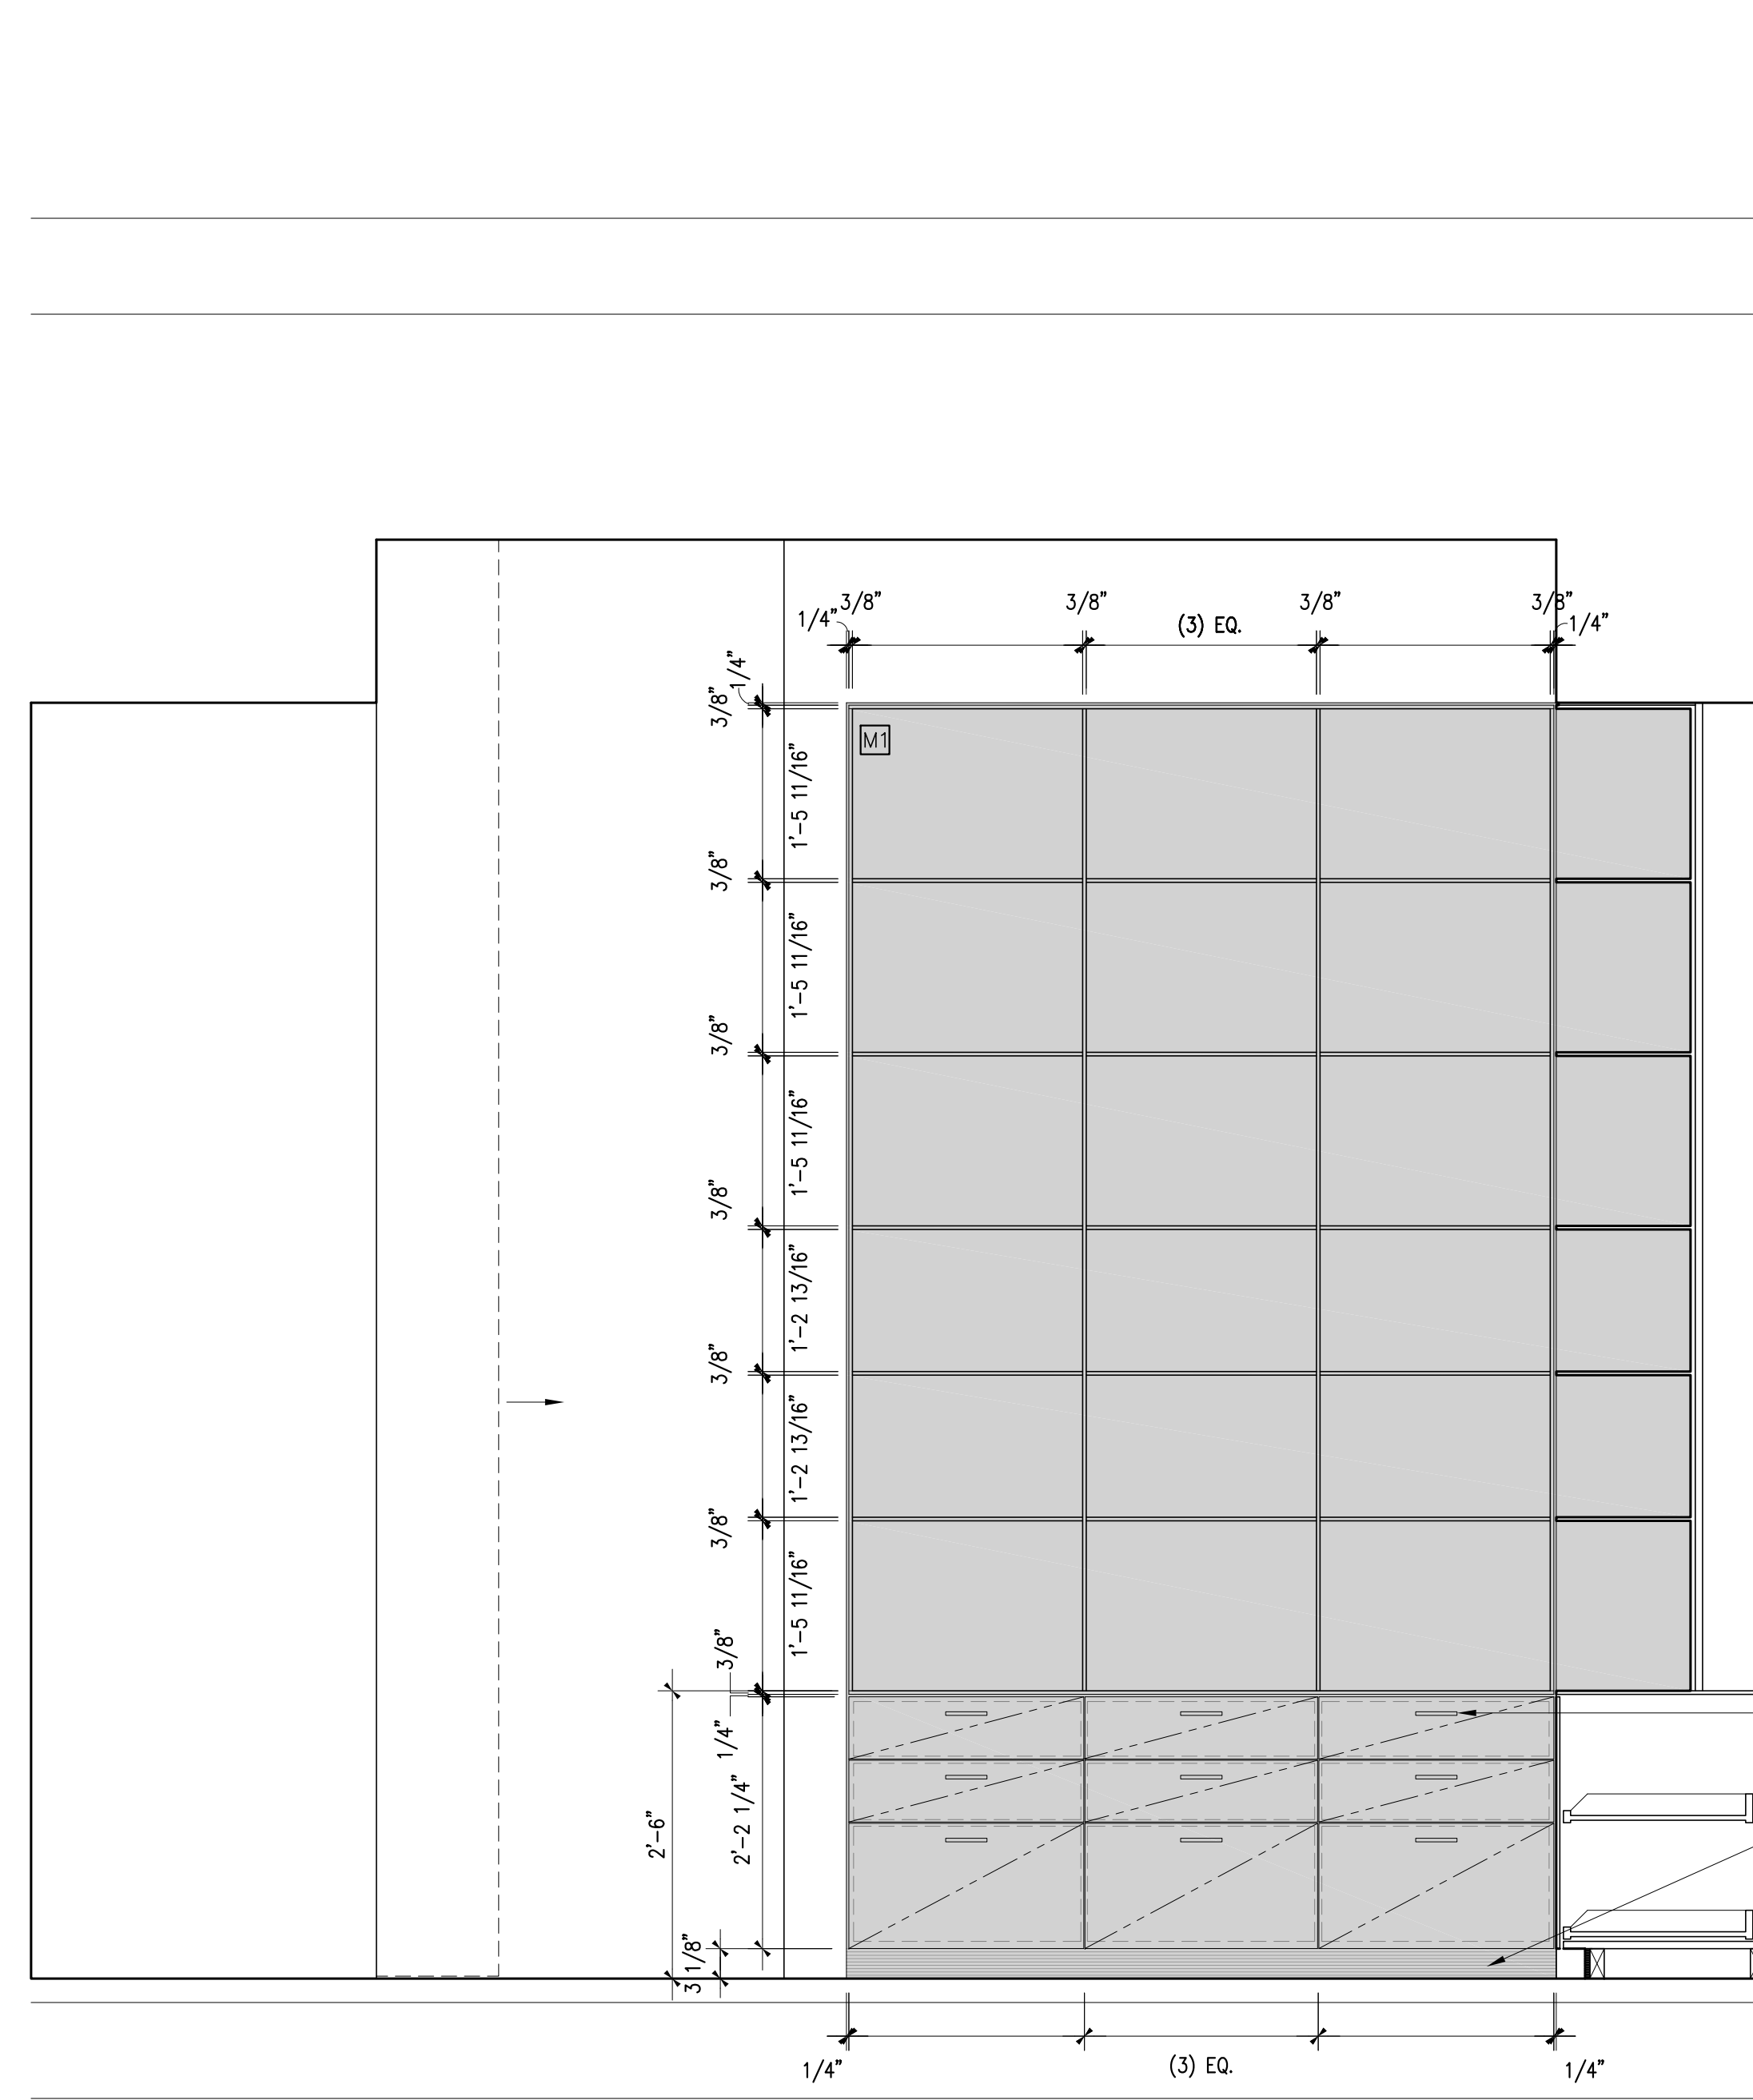

3 ELEVATION
3/4"=1'-0"

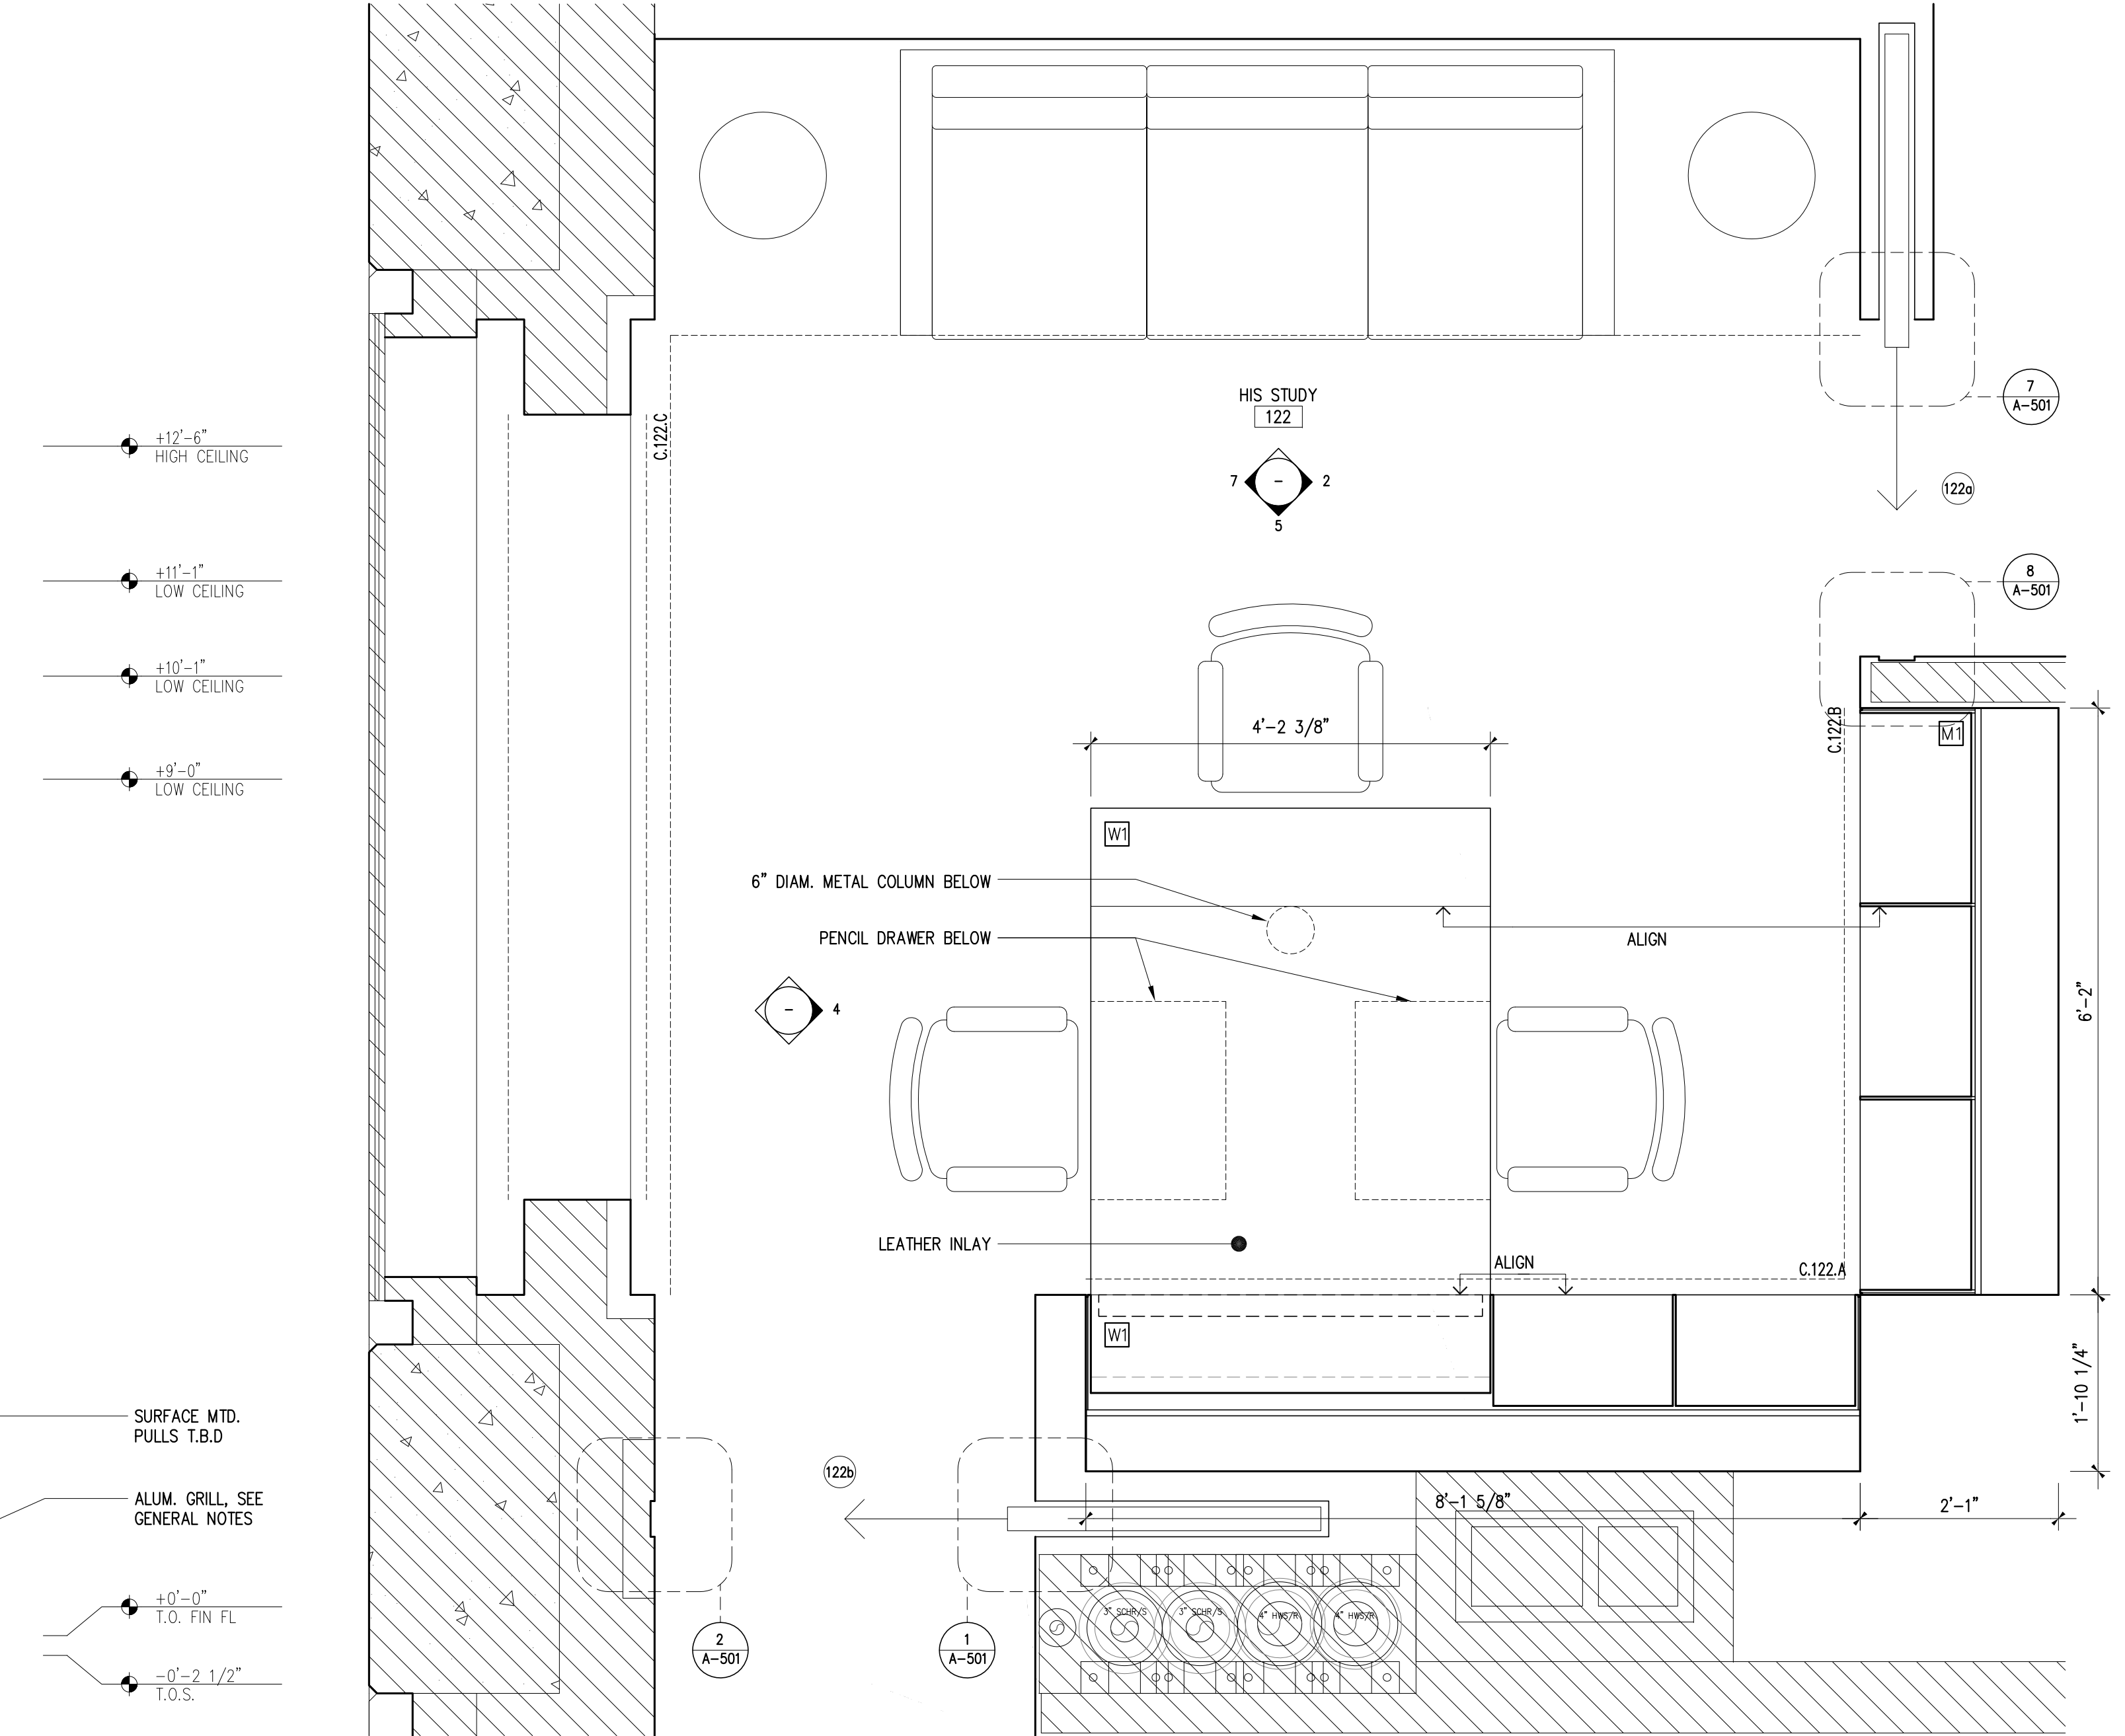

2 ELEVATION
3/4"=1'-0"

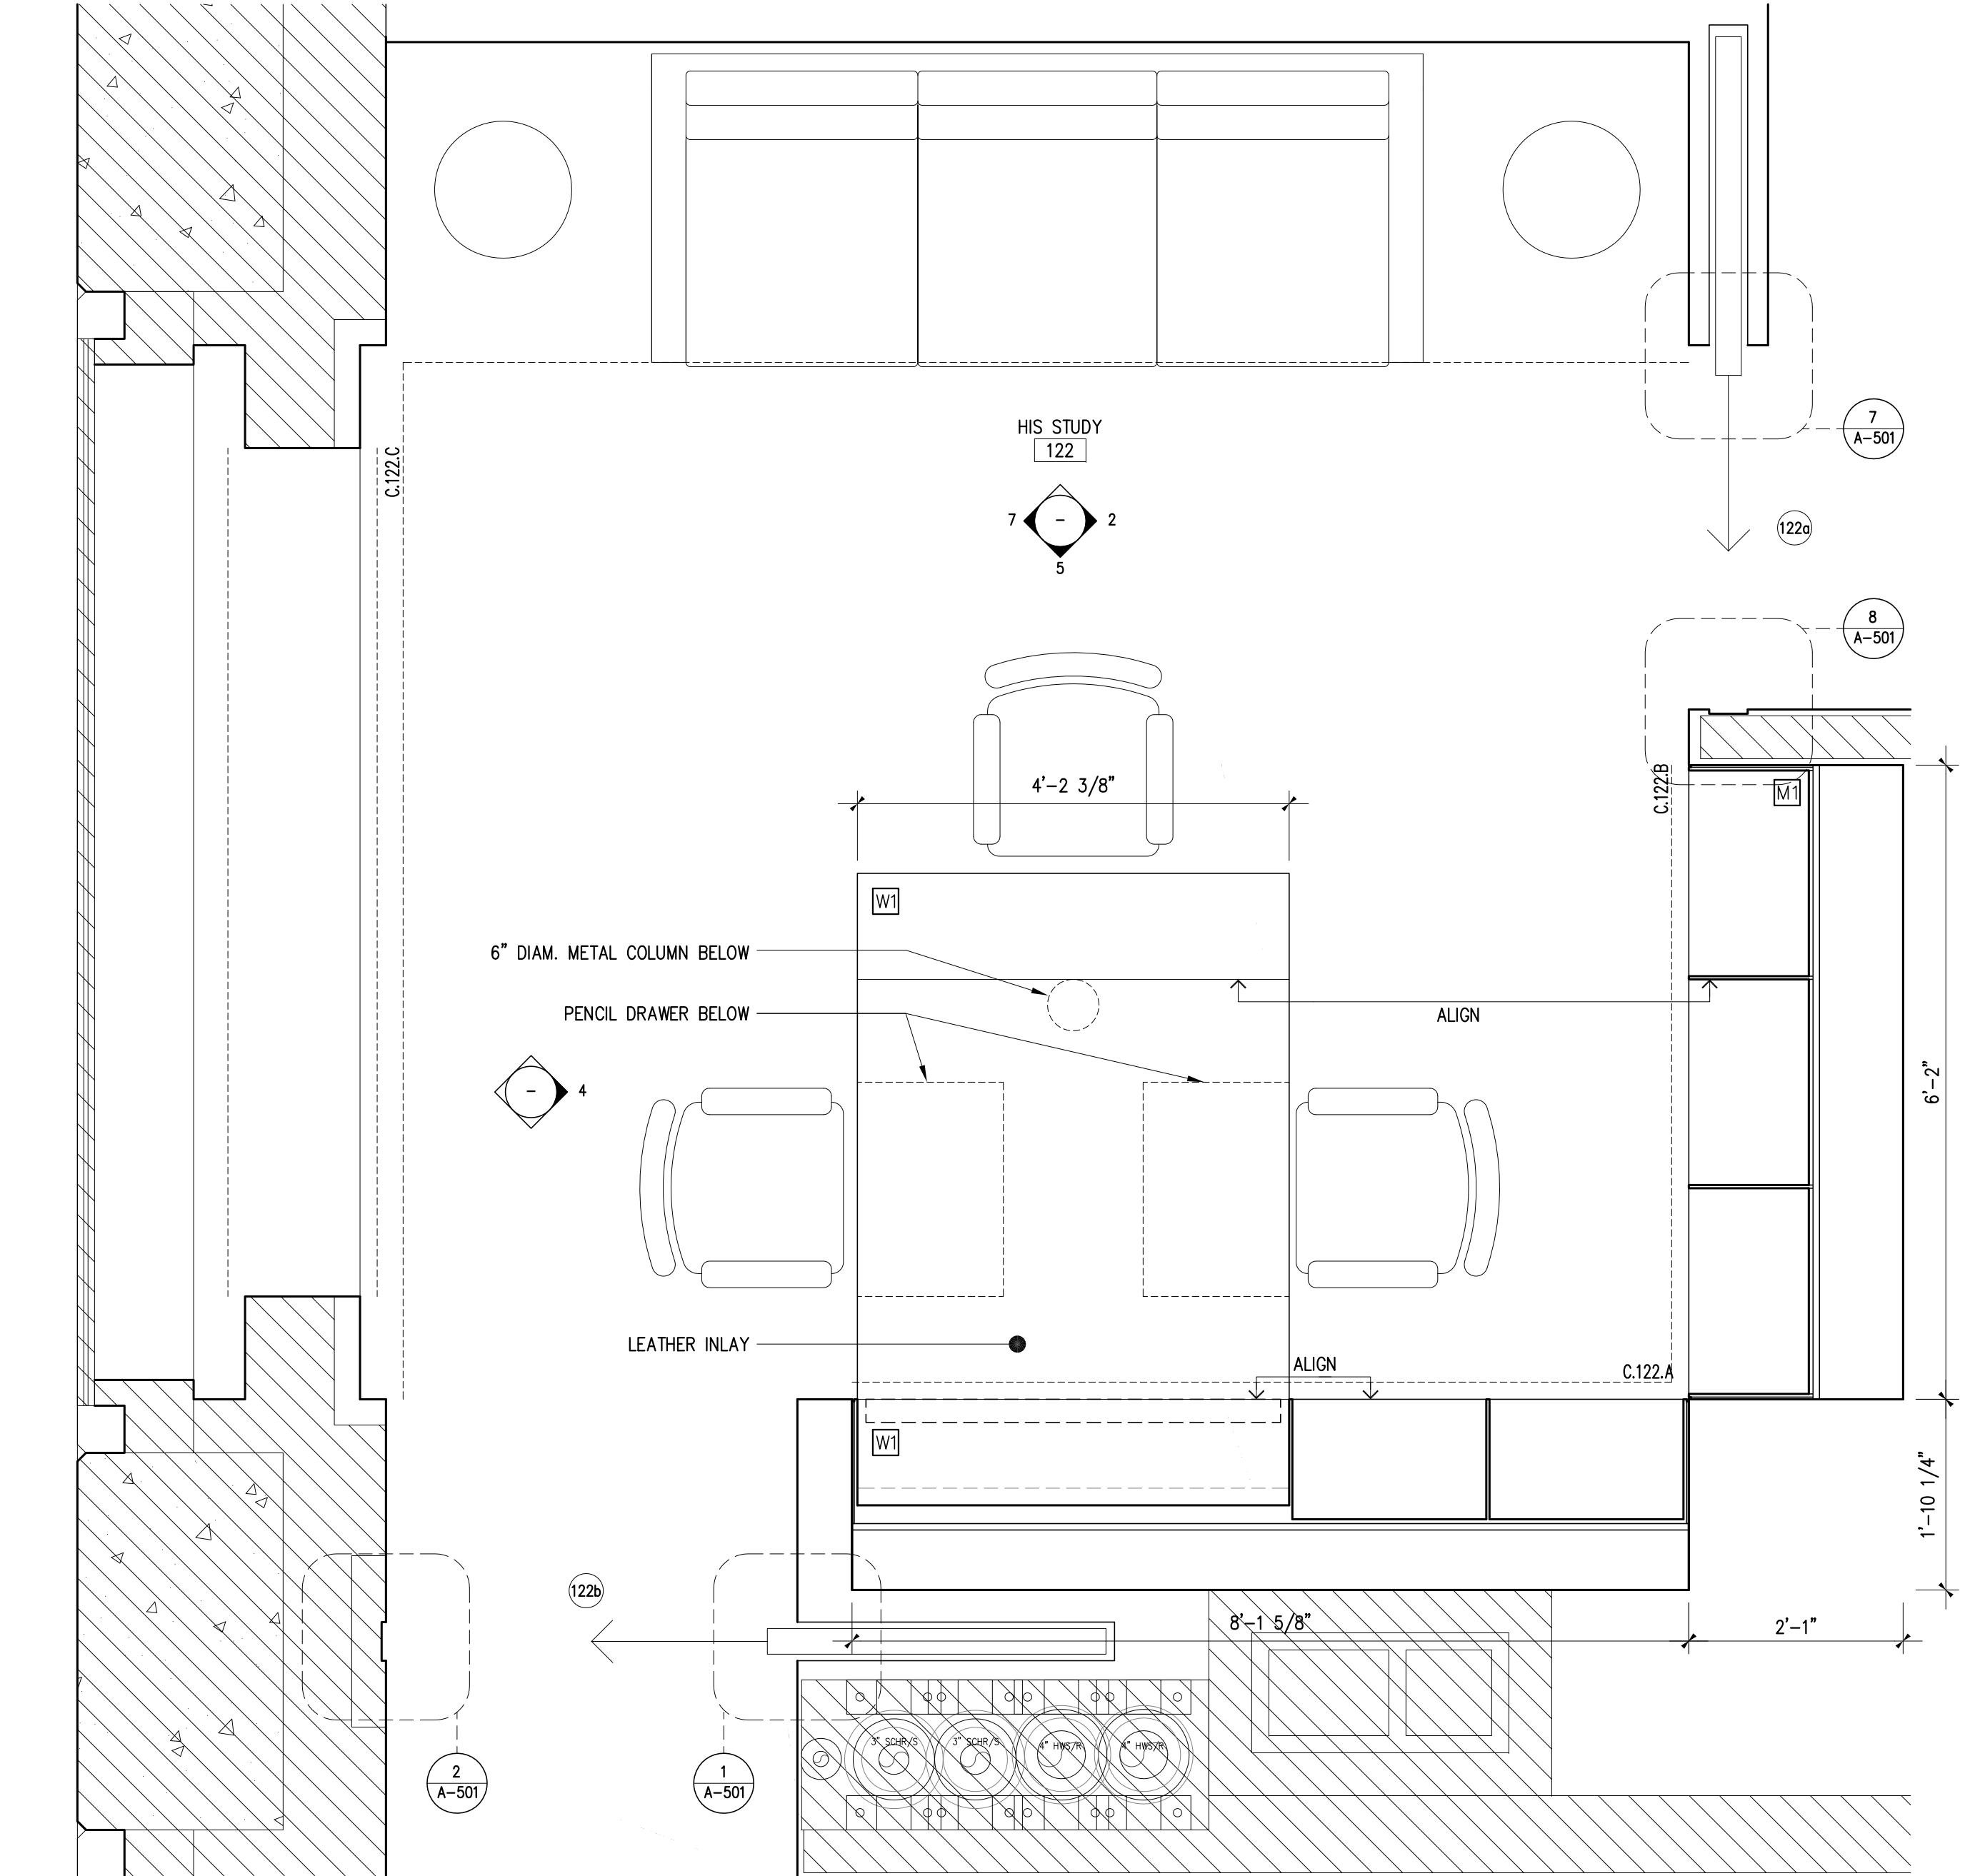

1 DETAIL PLAN
3/4"=1'-0"

LEGEND


VI	SYCAMORE VENEER & EDGING
VII	SYCAMORE VENEER & EDGING
III	SUPER WHITE STONE
IV	BIANCO NEVE STONE
VI	CLEAR ANODIZED ETCHED ALUMINUM
GI	CLEAR, LOW IRON GLASS
GI	CLEAR, LOW IRON MIRROR
VI	VENETIAN PLASTER

- GENERAL NOTES**
- UNLESS OTHERWISE NOTED, THE SPECIFICATION FOR SURFACE MOUNTED CABINET PULLS ARE TO BE DETERMINED.
 - ALUM. GRILLS AT CABINET BASES TO BE 1/8" x 1/8" SPACE CONTINUOUS ANODIZED WITH CONCEALED FASTENING.

04 AUG 2017 FOR PRICING

No. Date Issues/Revisions

432 PARK, APT. 78B
432 PARK AVENUE, 61ST FLOOR NEW YORK, NY 10022

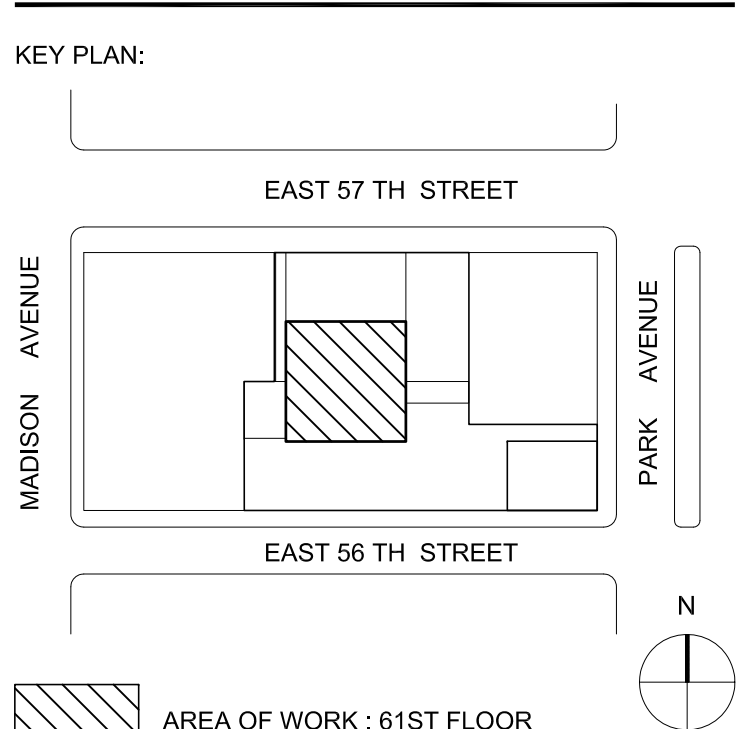

KANG MODERN
architect + interior architect

NEW YORK office
304 Hudson Street, Suite 500
New York, NY 10013
T 212.462.2028
F 212.462.4788

WSP Flack & Kurtz
312 Seventh Avenue
New York, NY 10018
HDL.C. Architectural Lighting design
10 East 28th Street, 5th Floor
New York, NY 10016

M/E/P Engineers
Tel: (212) 533-9600
Lighting Designers
Tel: (212) 536-7800

HIS STUDY PLAN & ELEVATIONS

Scale: 3/4"=1'-0" **A-341 OP1**

Date: 25 JAN 2017

18049 SHEETS - SCALE IS FINAL WORKING SCALE
 18024 SHEETS - SCALE IS 1/2" WOOD SCALE
 18037 SHEETS - INTS