


LEGEND


- M SYCAMORE VENEER & EDGING
- S SYCAMORE VENEER & EDGING
- W SUPER WHITE STONE
- B BIANCO NEVE STONE
- A CLEAR ANODIZED ETCHED ALUMINUM
- G CLEAR, LOW IRON GLASS
- R CLEAR, LOW IRON MIRROR
- V VENETIAN PLASTER

GENERAL NOTES

1. UNLESS OTHERWISE NOTED, THE SPECIFICATION FOR SURFACE MOUNTED CABINET PULLS ARE TO BE DETERMINED.
2. ALUM. GRILLS AT CABINET BASES TO BE 1/8" x 1/8" SPACE CONTINUOUS ANODIZED WITH CONCEALED FASTENING.

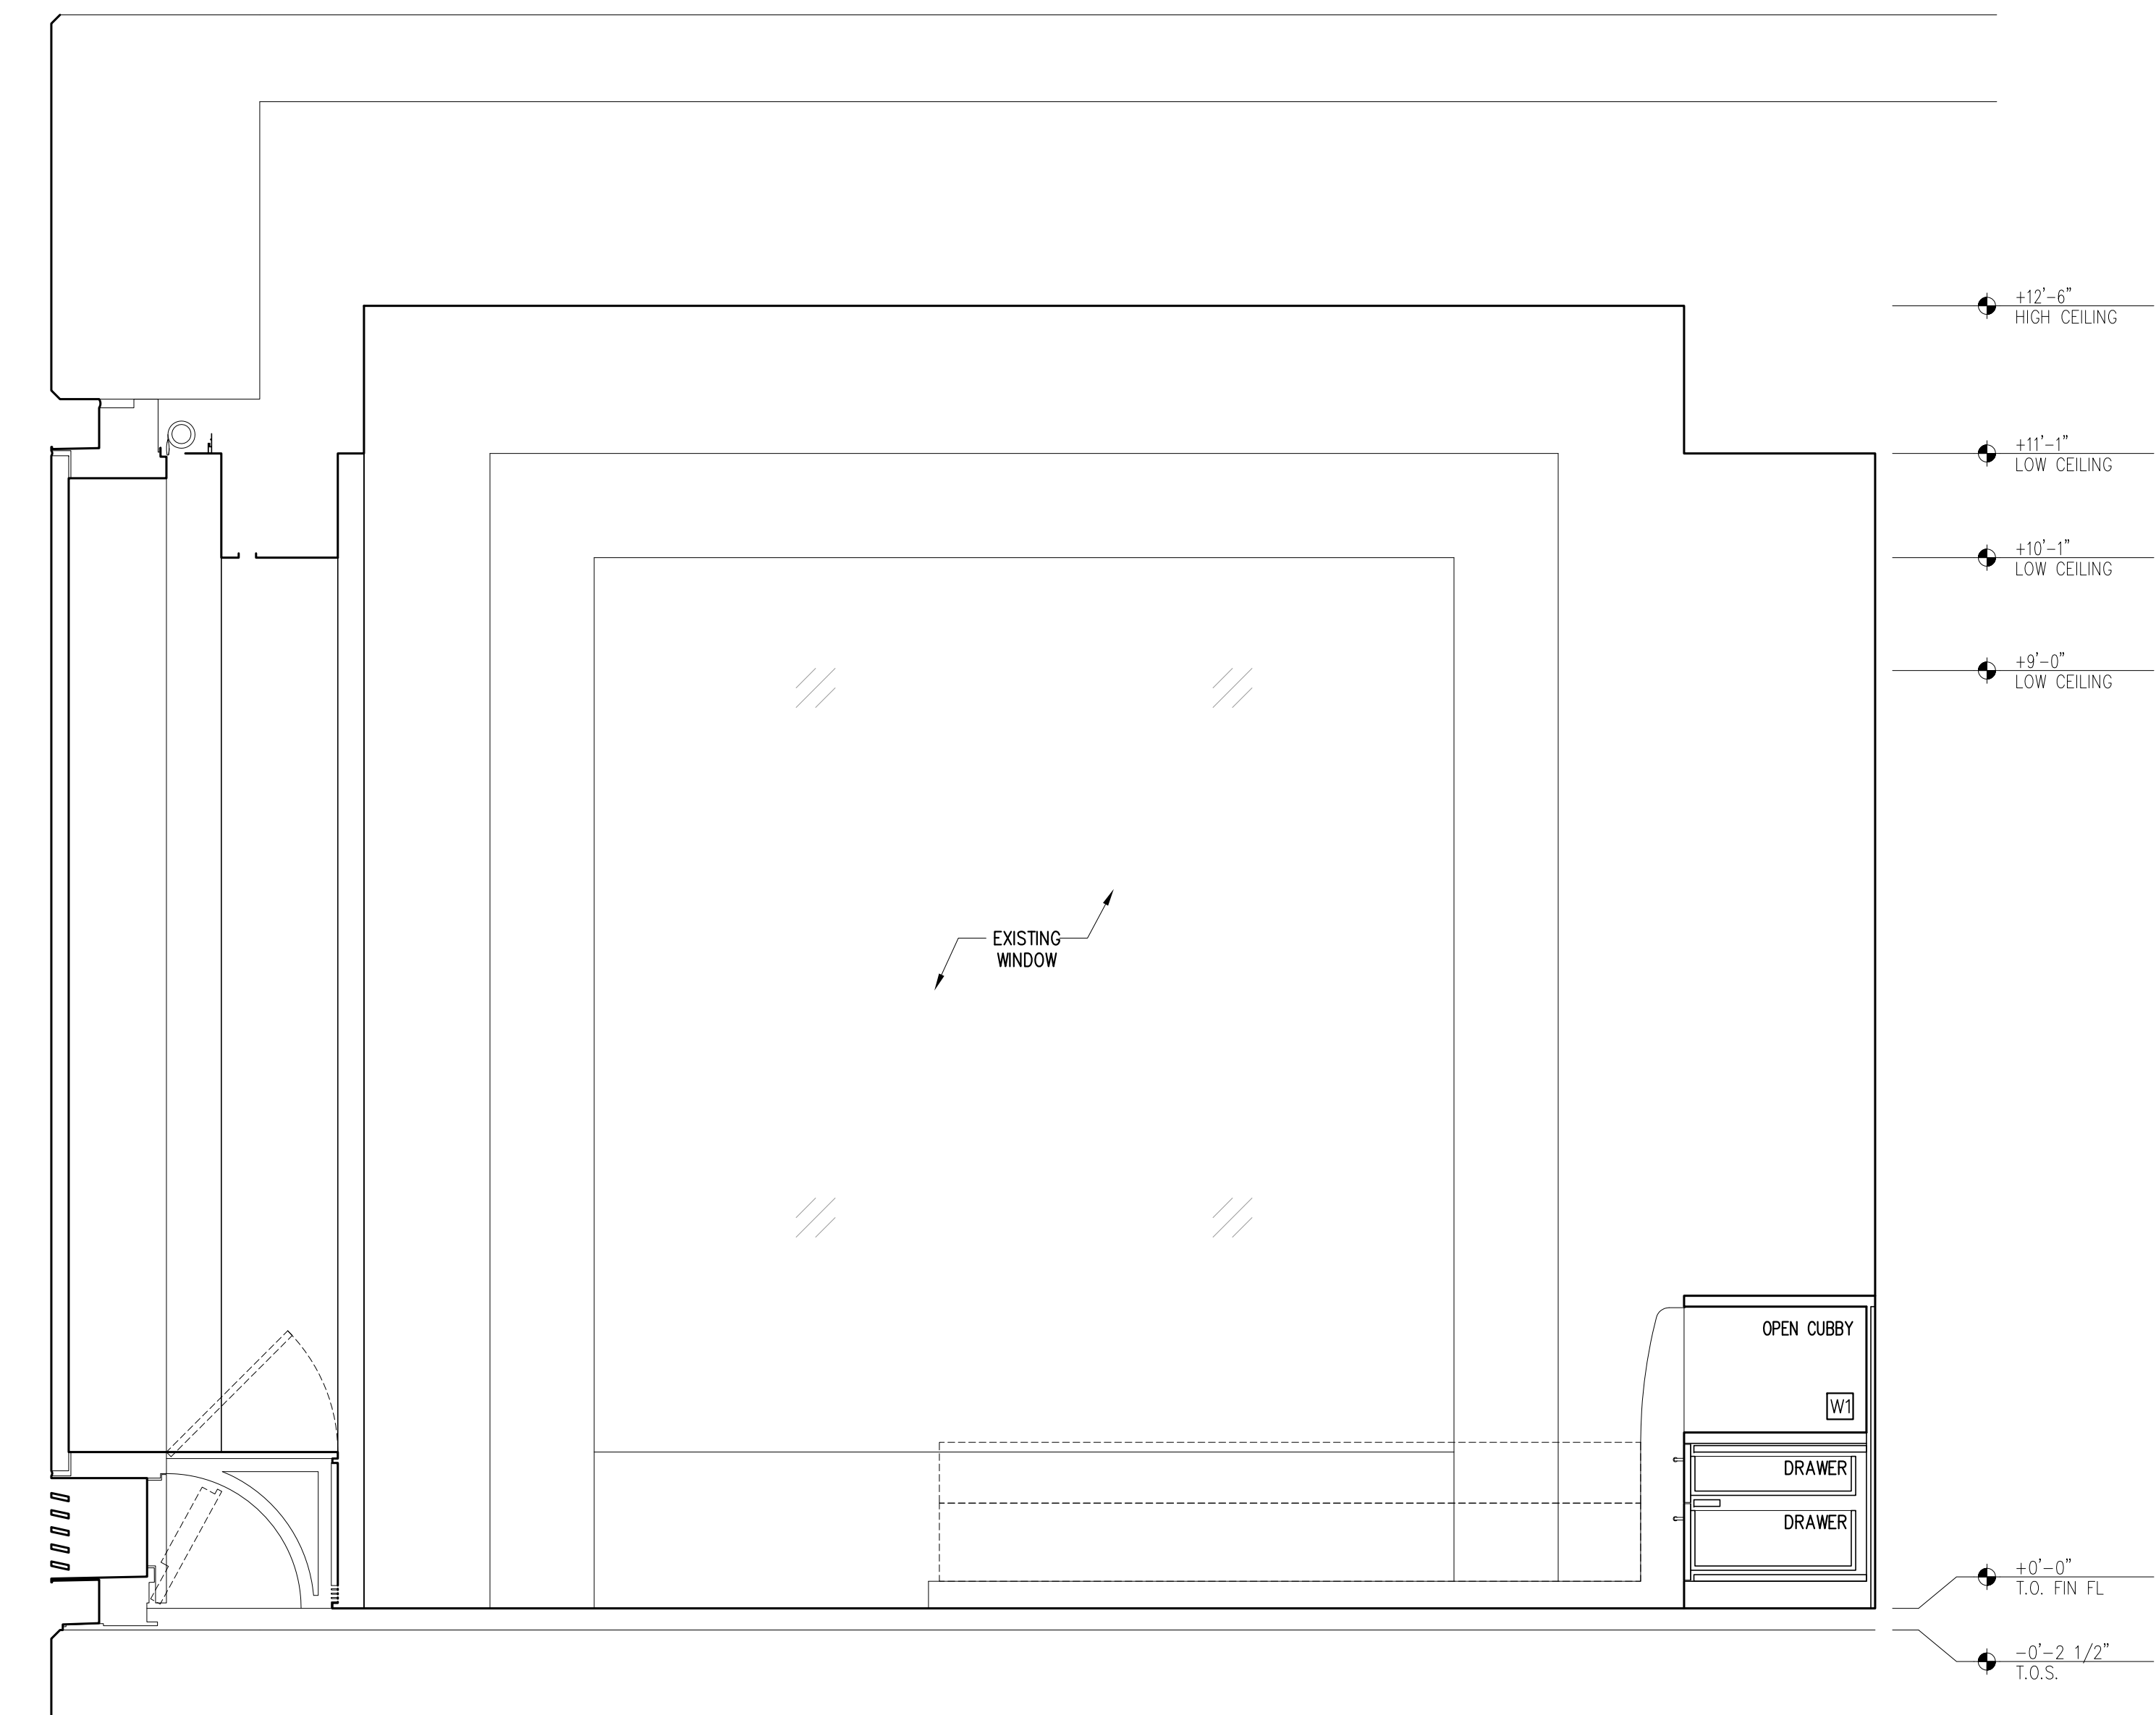

2 ELEVATION
3/4"=1'-0"

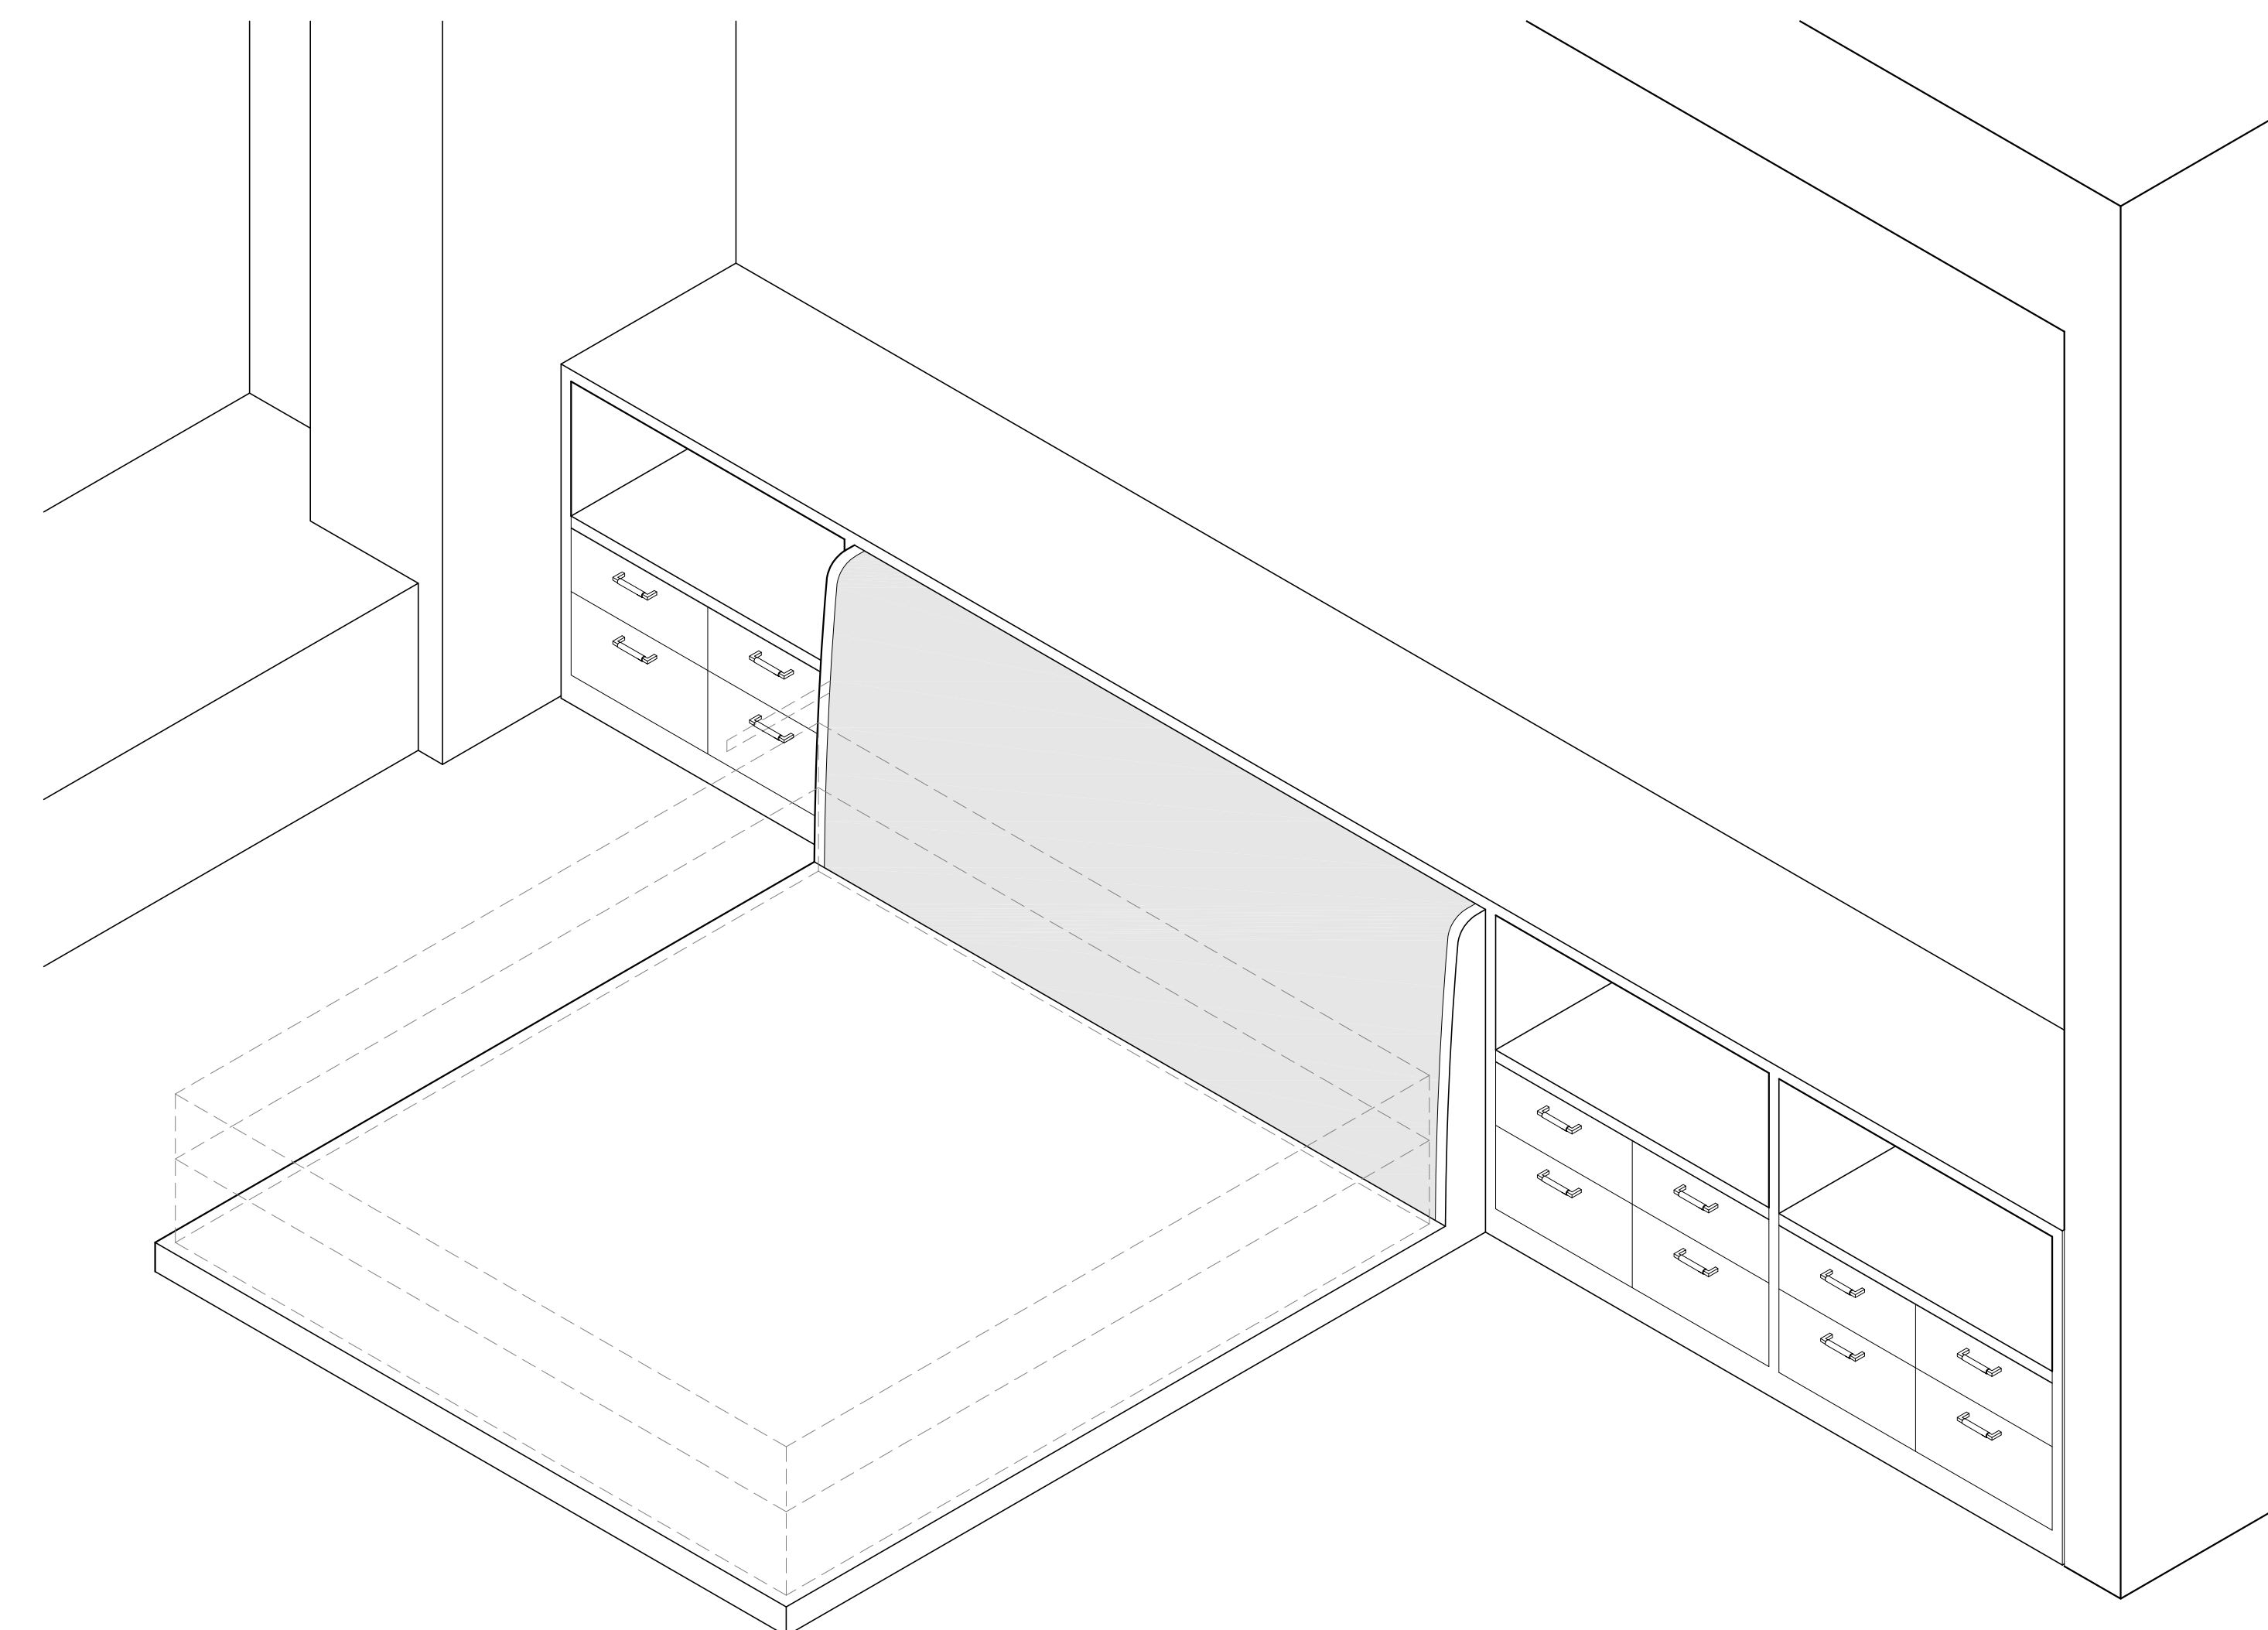


1 ISOMETRIC
3/4"=1'-0"

04 AUG 2017 FOR PRICING

No. Date Issues/Revisions

432 PARK, APT. 78B
432 PARK AVENUE, 61ST FLOOR NEW YORK, NY 10022

KEY PLAN:

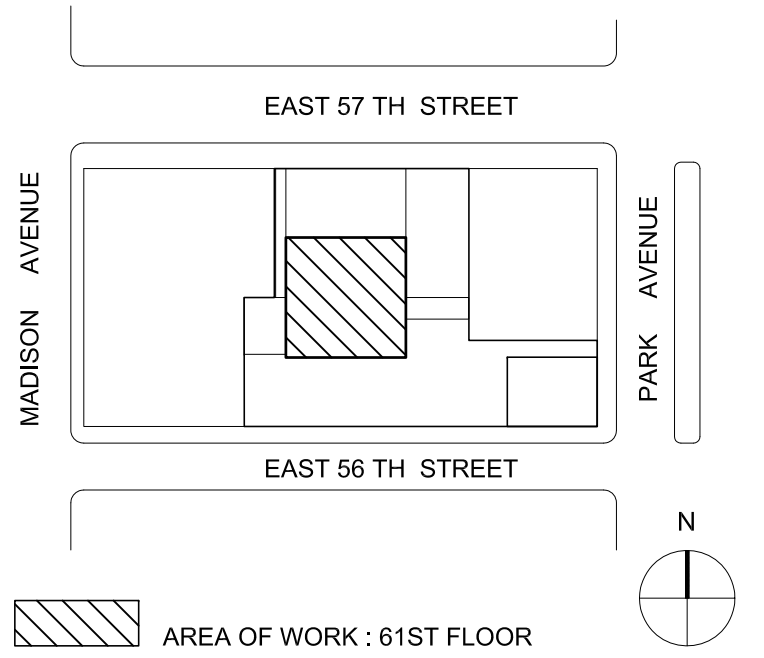

KANG MODERN
architect + design

NEW YORK office
304 Hudson Street, Suite 500
New York, NY 10013
T 212.462.2028
F 212.462.4788

WSP Flack & Kurtz
312 Seventh Avenue
New York, NY 10018
101.C. Architectural Lighting design
10 East 28th Street, 5th Floor
New York, NY 10016

M/E/P Engineers
Tel: (212) 512-9600

Lighting Designers
Tel: (212) 529-7800

**MASTER BEDROOM
ISOMETRIC & ELEVATION**

Scale: 3/4"=1'-0"

Date: 25 JAN 2017

A-352