

LEGEND

- SY SYCAMORE VENEER & EDGING
- SW SUPER WHITE STONE
- BN BIANCO NEVE STONE
- EA CLEAR ANODIZED ETCHED ALUMINUM
- EG CLEAR, LOW IRON GLASS
- EM CLEAR, LOW IRON MIRROR
- VP VENETIAN PLASTER


GENERAL NOTES

04 AUG 2017 FOR PRICING

No. Date Issues/Revisions

432 PARK, APT. 78B
432 PARK AVENUE, 61ST FLOOR NEW YORK, NY 10022

KEY PLAN:

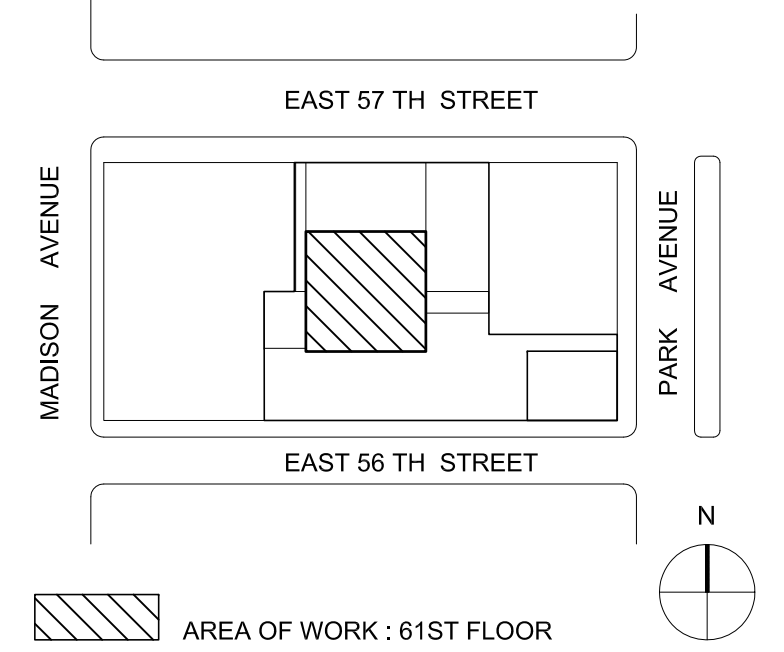


KANG MODERN


illumination + design
NEW YORK OFFICE
304 Hudson Street, Suite 500
New York, NY 10013
T 212.462.2028
F 212.462.4788

WSP Flack & Kurtz
312 Seventh Avenue
New York, NY 10018
HDL.C. Architectural Lighting design
10 East 28th Street, 5th Floor
New York, NY 10016

M/E/P Engineers
Tel: (212) 512-9600
Lighting Designers
Tel: (212) 529-7800

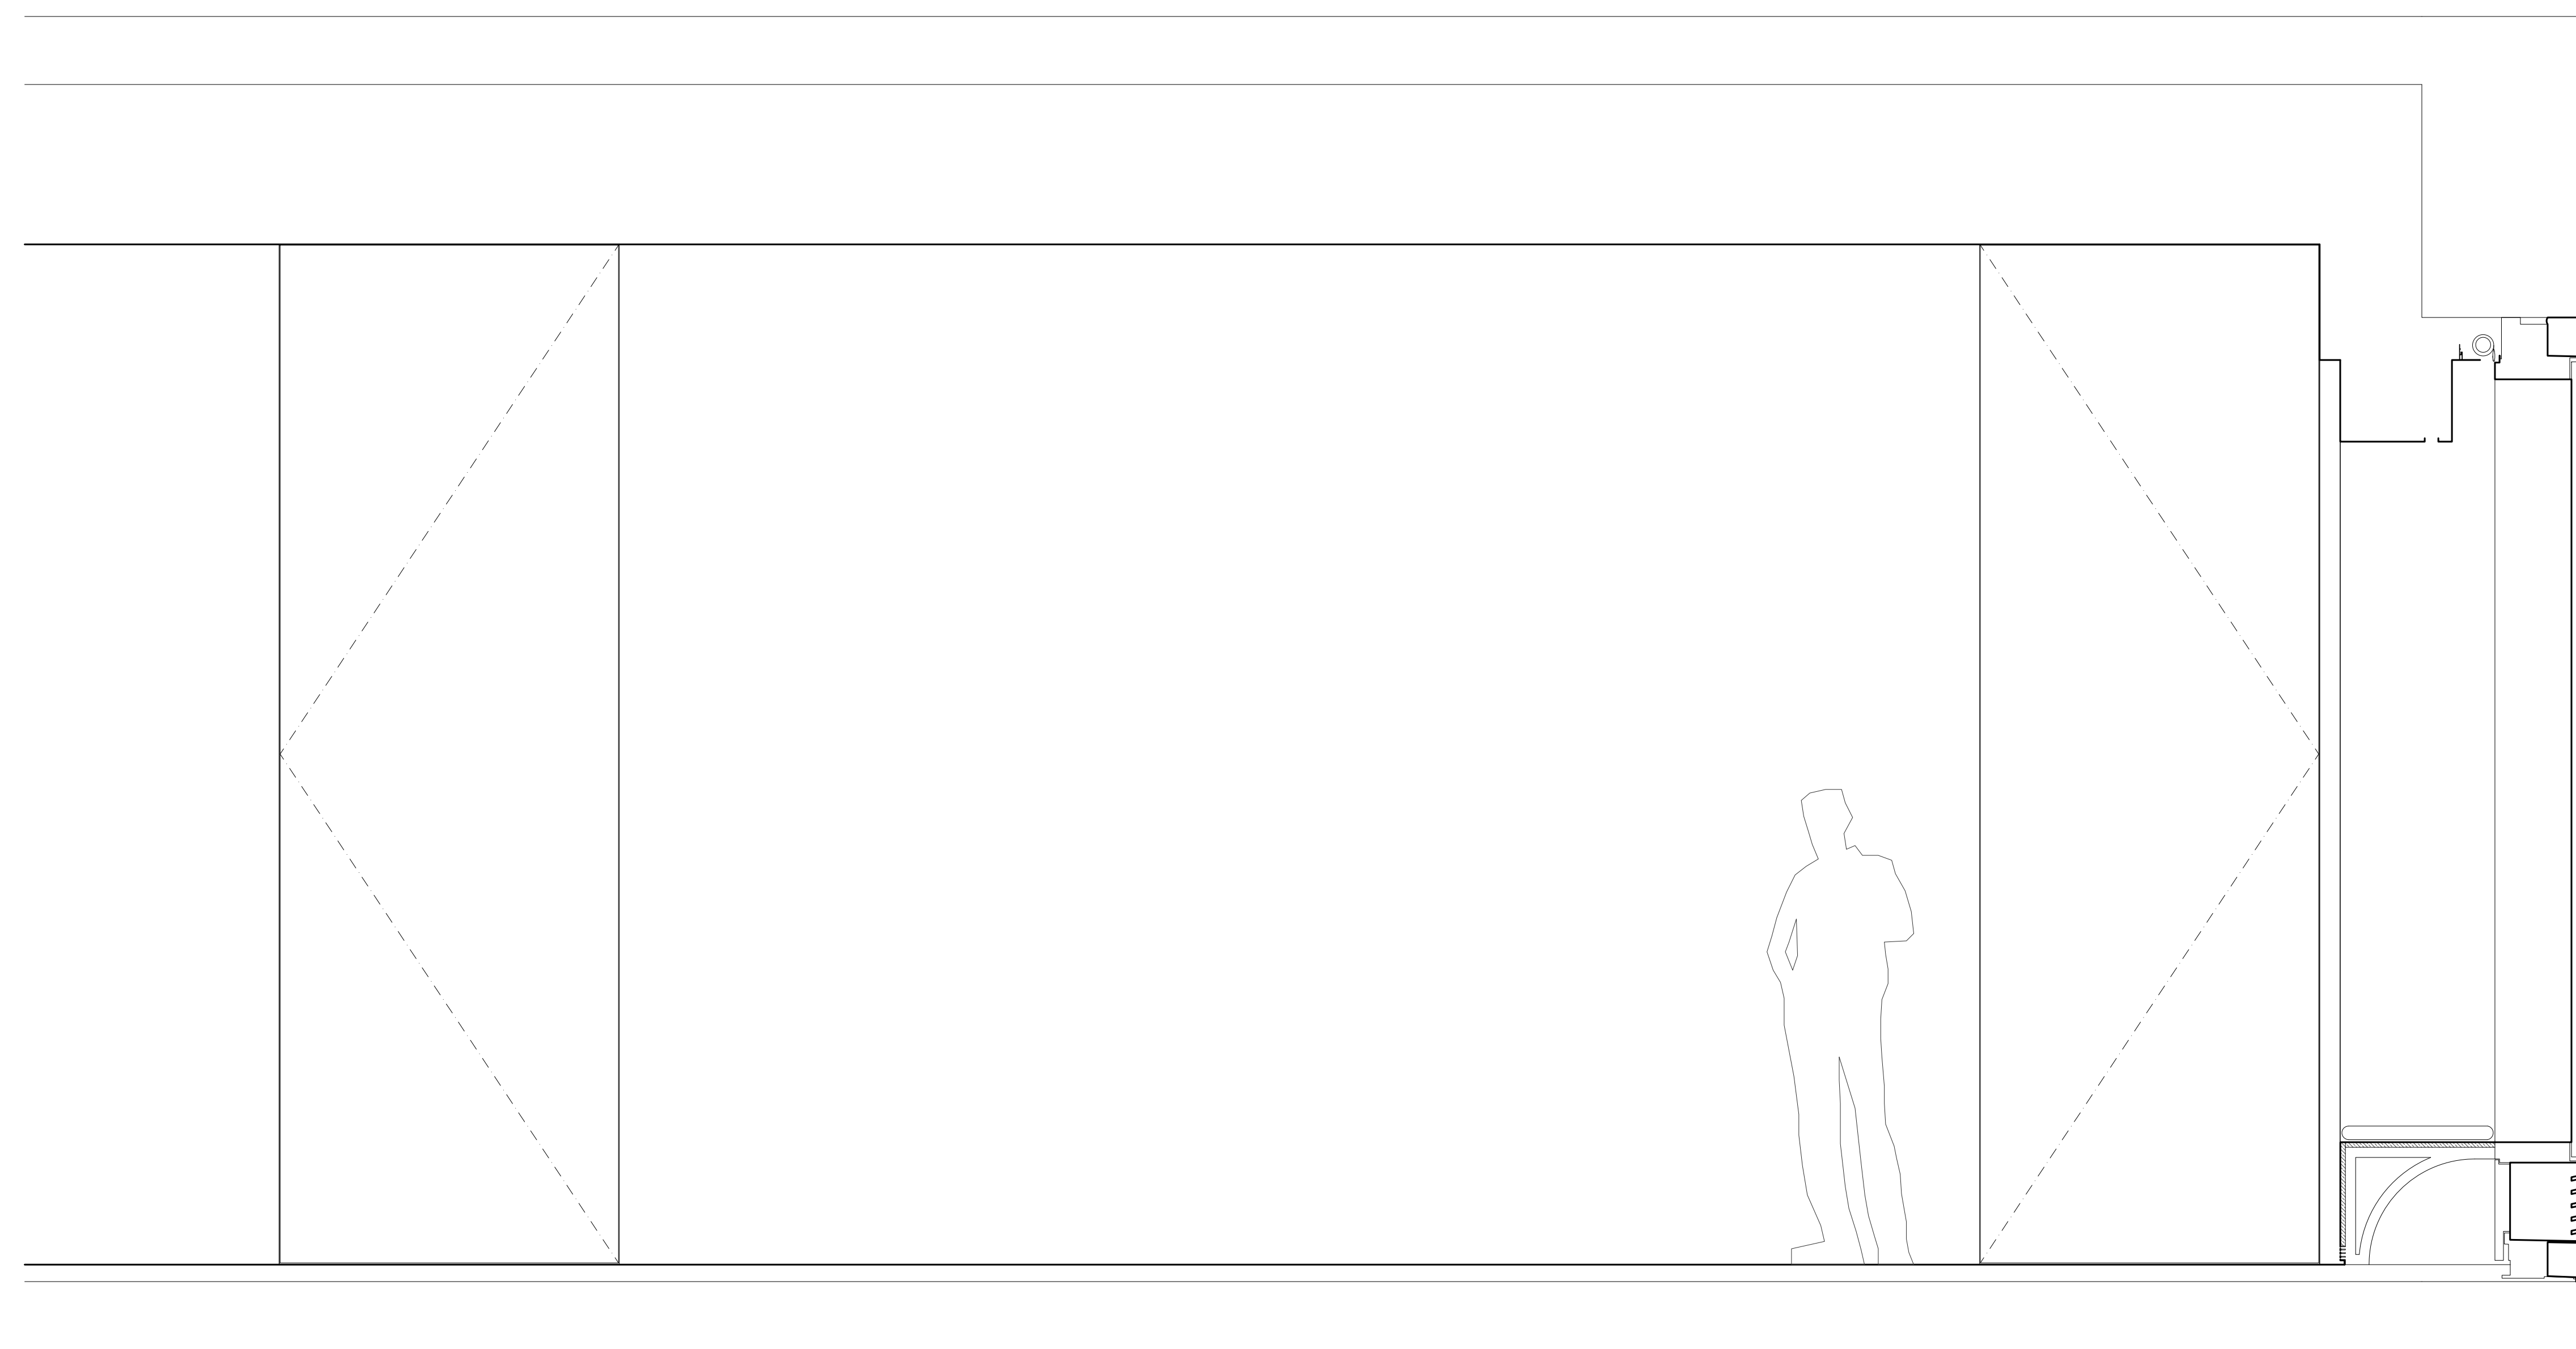

2 ELEVATION
3/4"=1'-0"

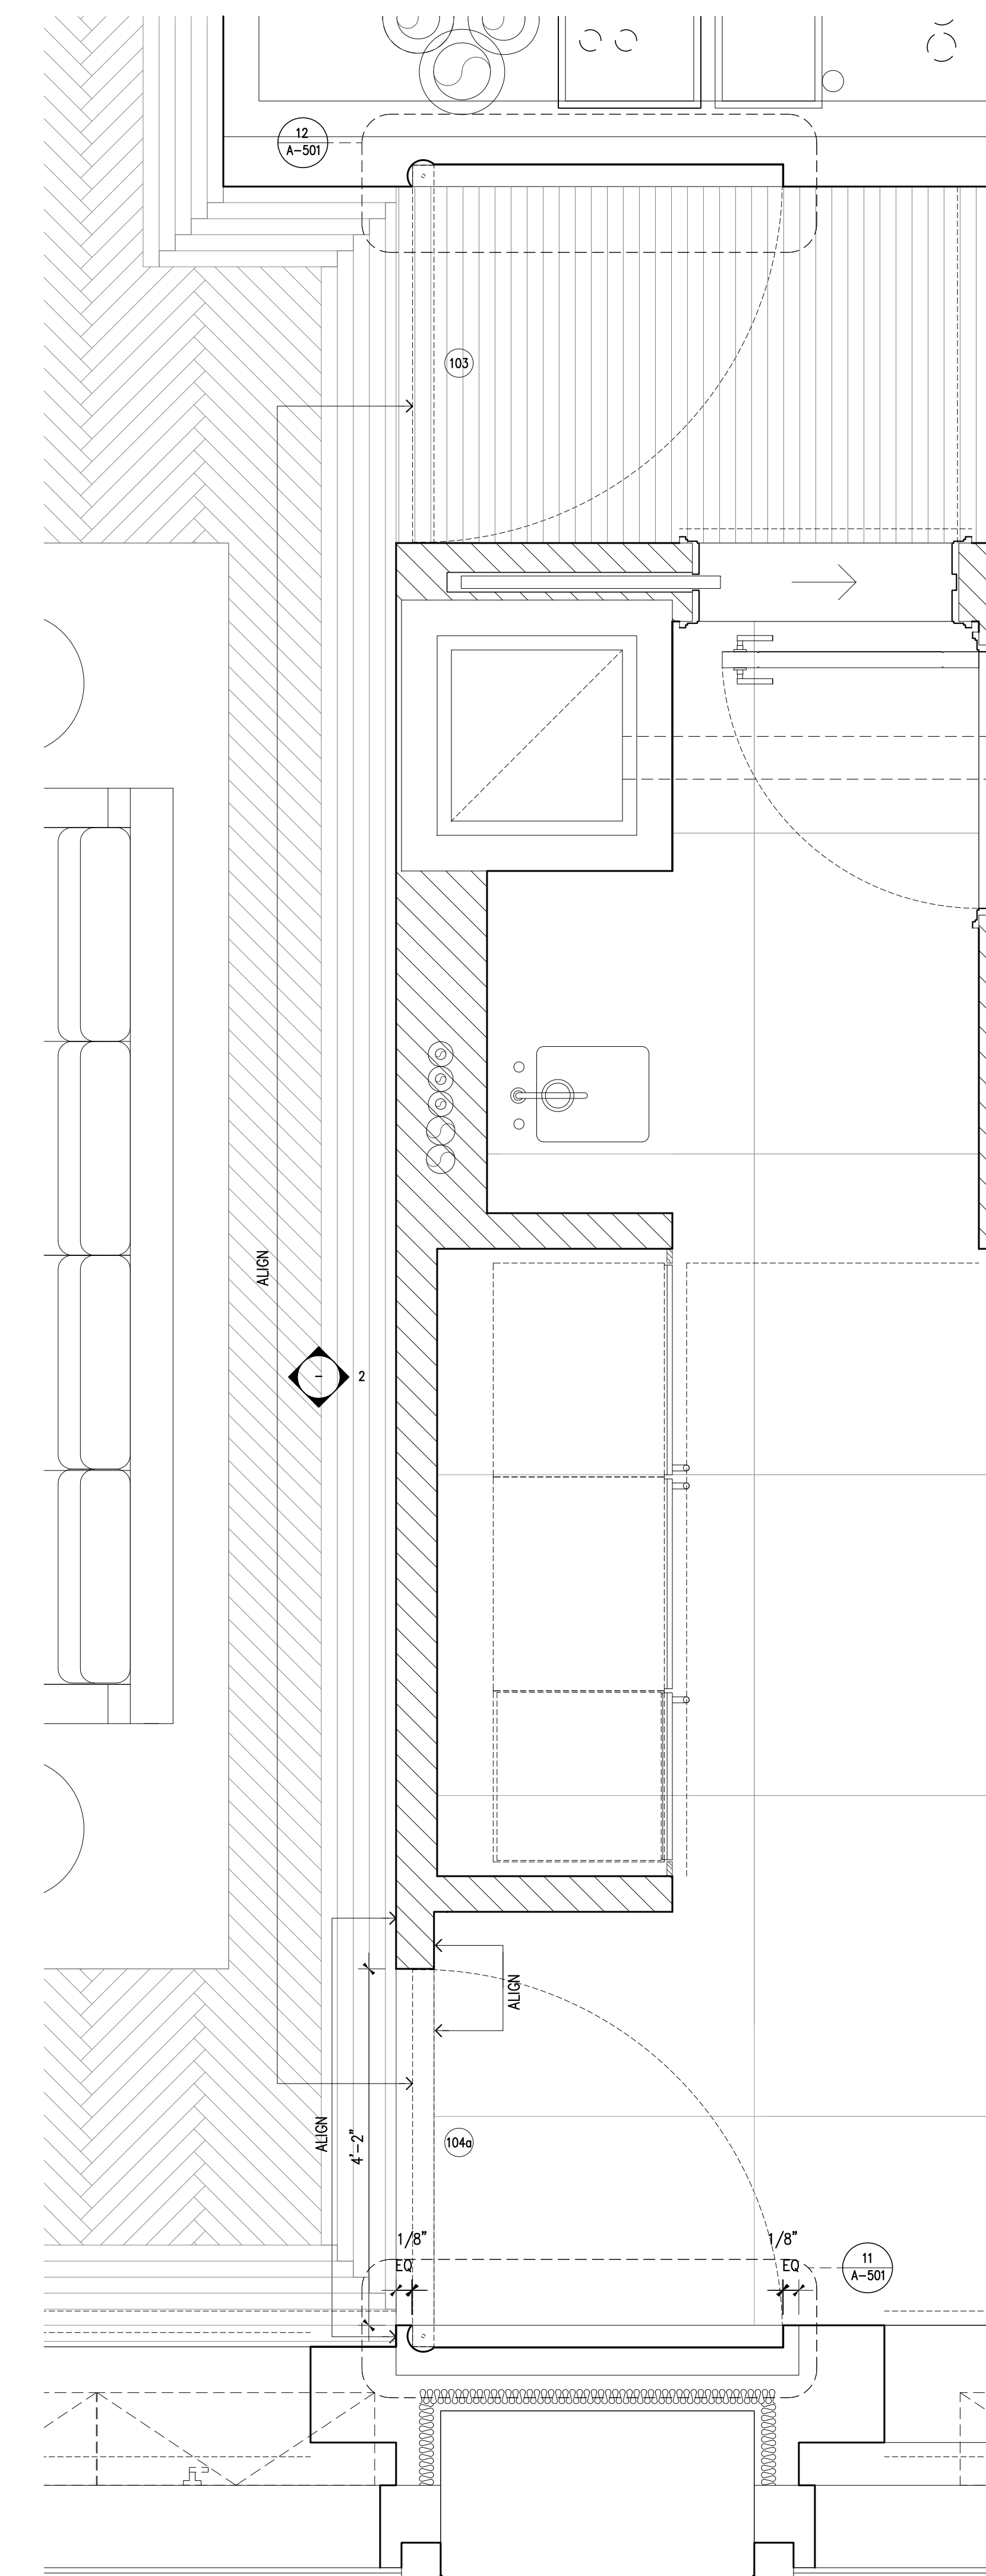

1 DETAIL PLAN
3/4"=1'-0"

1824 SHEETS - SCALE IS FINAL WORKING SCALE
 1824 SHEETS - SCALE IS 1/2" WORKING SCALE
 1824 SHEETS - INTS